



ITEM NO.	PART NUMBER	QTY
1	Bars	1
2	K-36-CPF-B1	1
3	K-36-CPF-B2	1
4	K-36-CPF-S	2
5	K-36-CPF-T	1

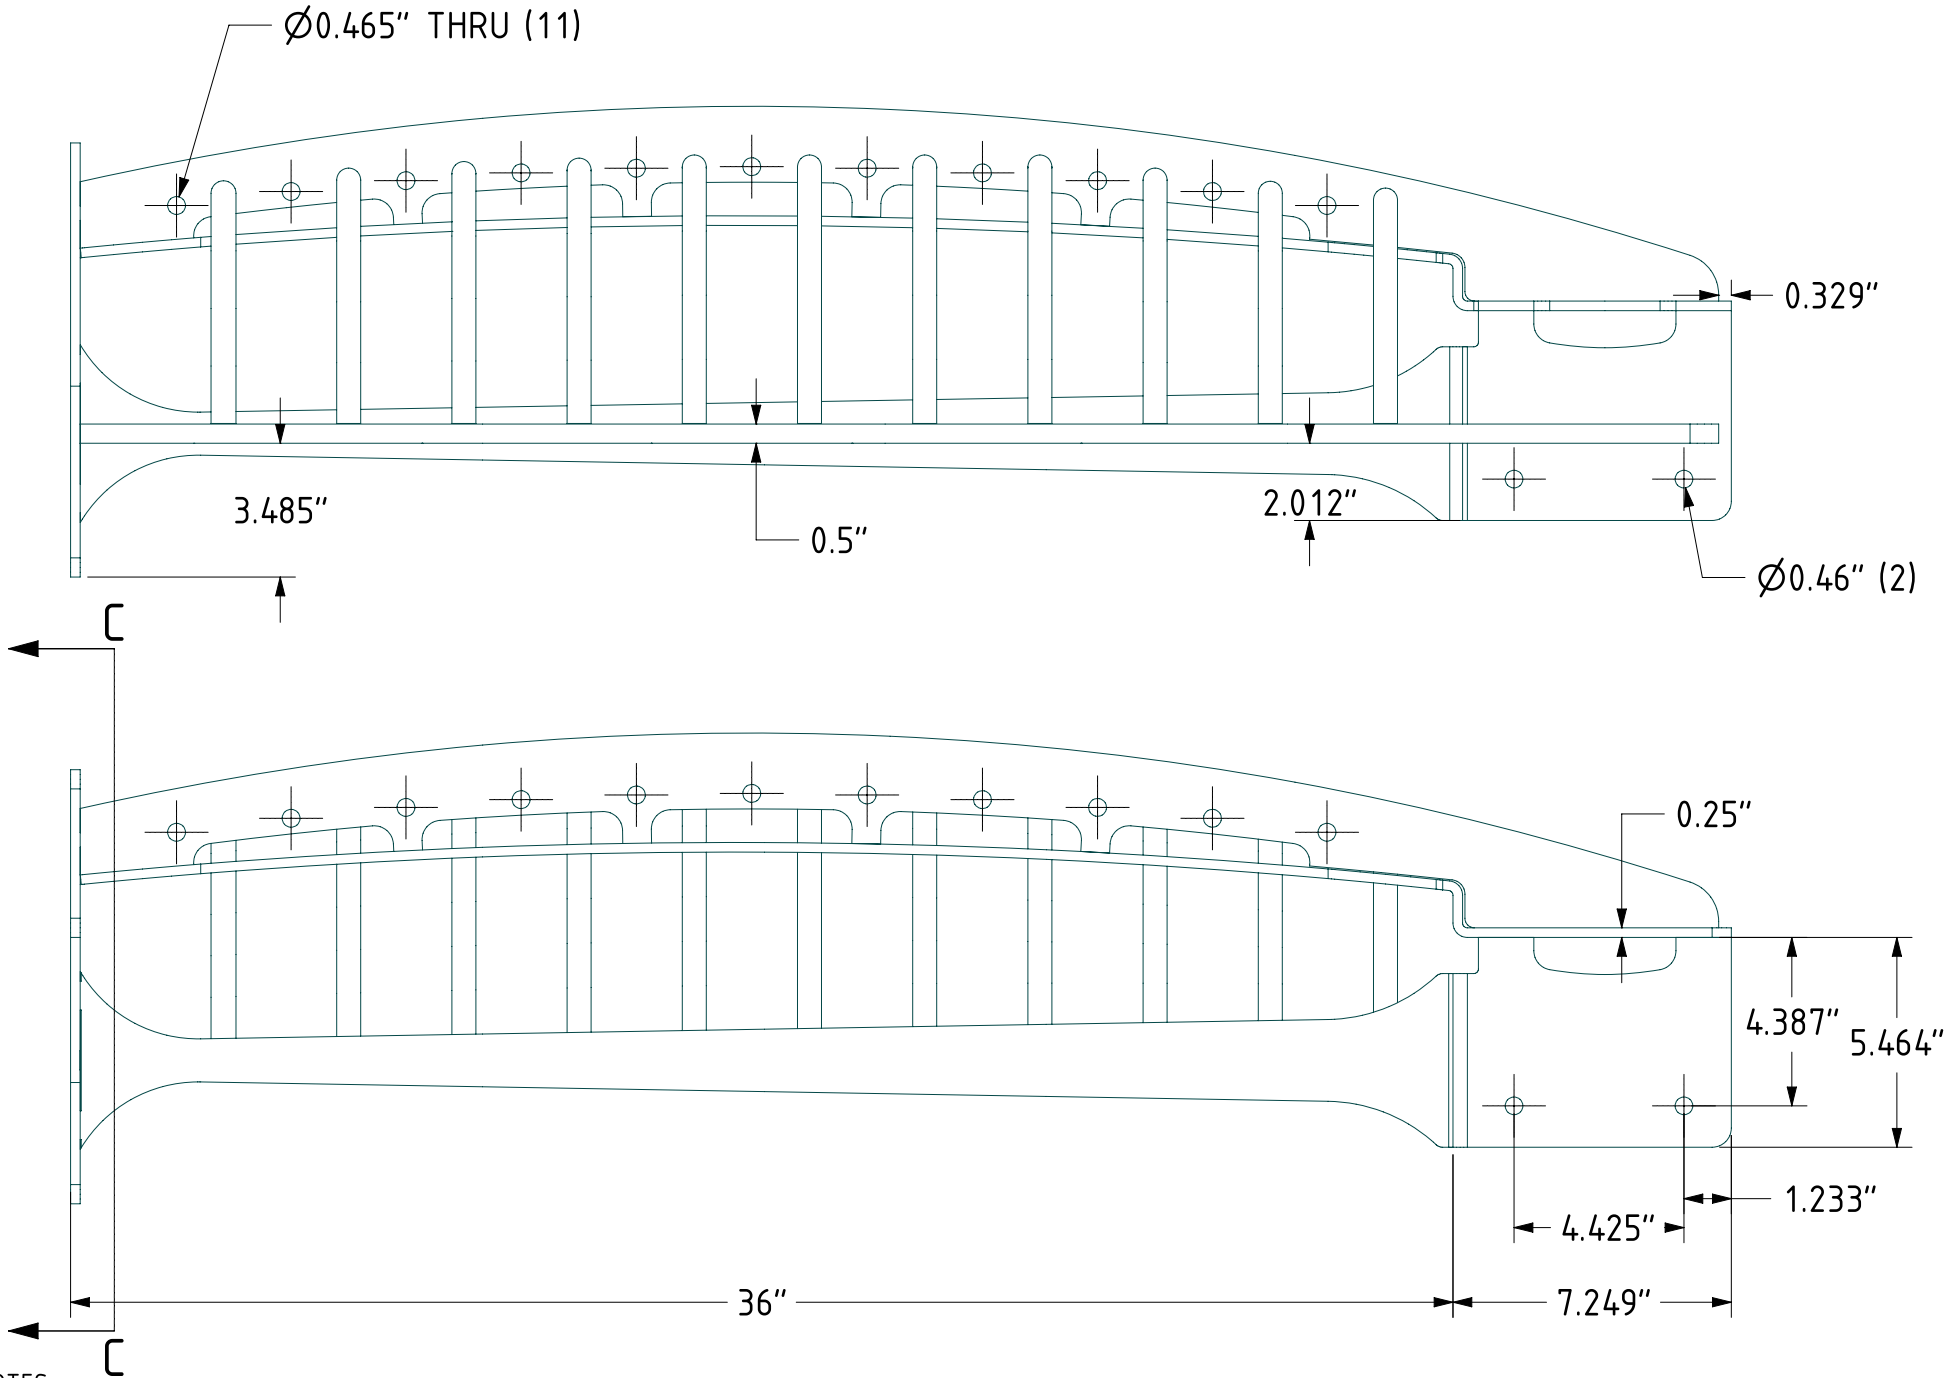


NOTES:
STANDARD MATERIAL & FINISH:
- A-36 STEEL POWDER COATED

ADDITIONAL MATERIAL OPTIONS:
- A-36 STEEL GALVINIZED
- TYPE 304 STAINLESS STEEL
- TYPE 316 STAINLESS STEEL

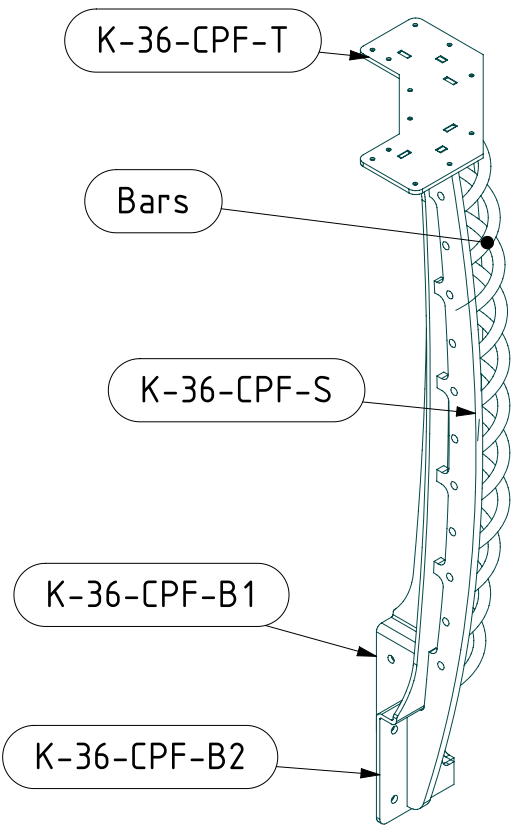

SCALE 1:10

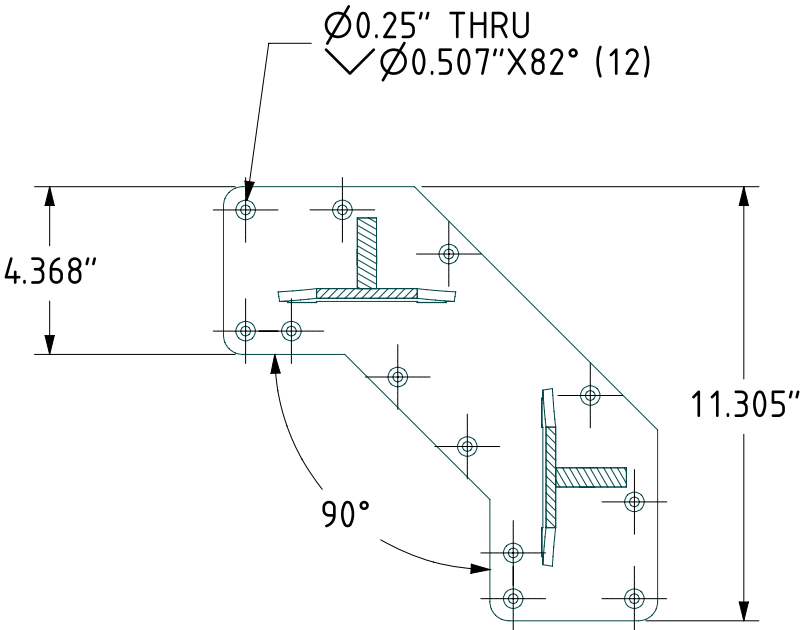

SECTION C-C

MATERIAL:	SEE NOTE
FINISH:	SEE NOTE
COLOR:	
LOCATION:	
QUANTITY:	

KEUKA STUDIOS
FINE ARCHITECTURAL METAL WORK

1011 Rush Henrietta Townline Road
Rush, NY 14543
P 1-856-454-5678
F 585-487-6150

www.keuka-studios.com

PROJECT:	K-36-CPF
PART:	K-36-CPF
DRAWN BY:	
DATE:	12/5/14
REVISION:	
SCALE:	1:5
SIZE:	B

SHEET:	1
OF:	1