



ITEM NO.	PART NUMBER	QTY
1	K-36-EPF-B	1
2	K-36-EPF-L	1
3	K-36-EPF-L2	1
4	K-36-EPF-S	1
5	K-36-EPF-T	1

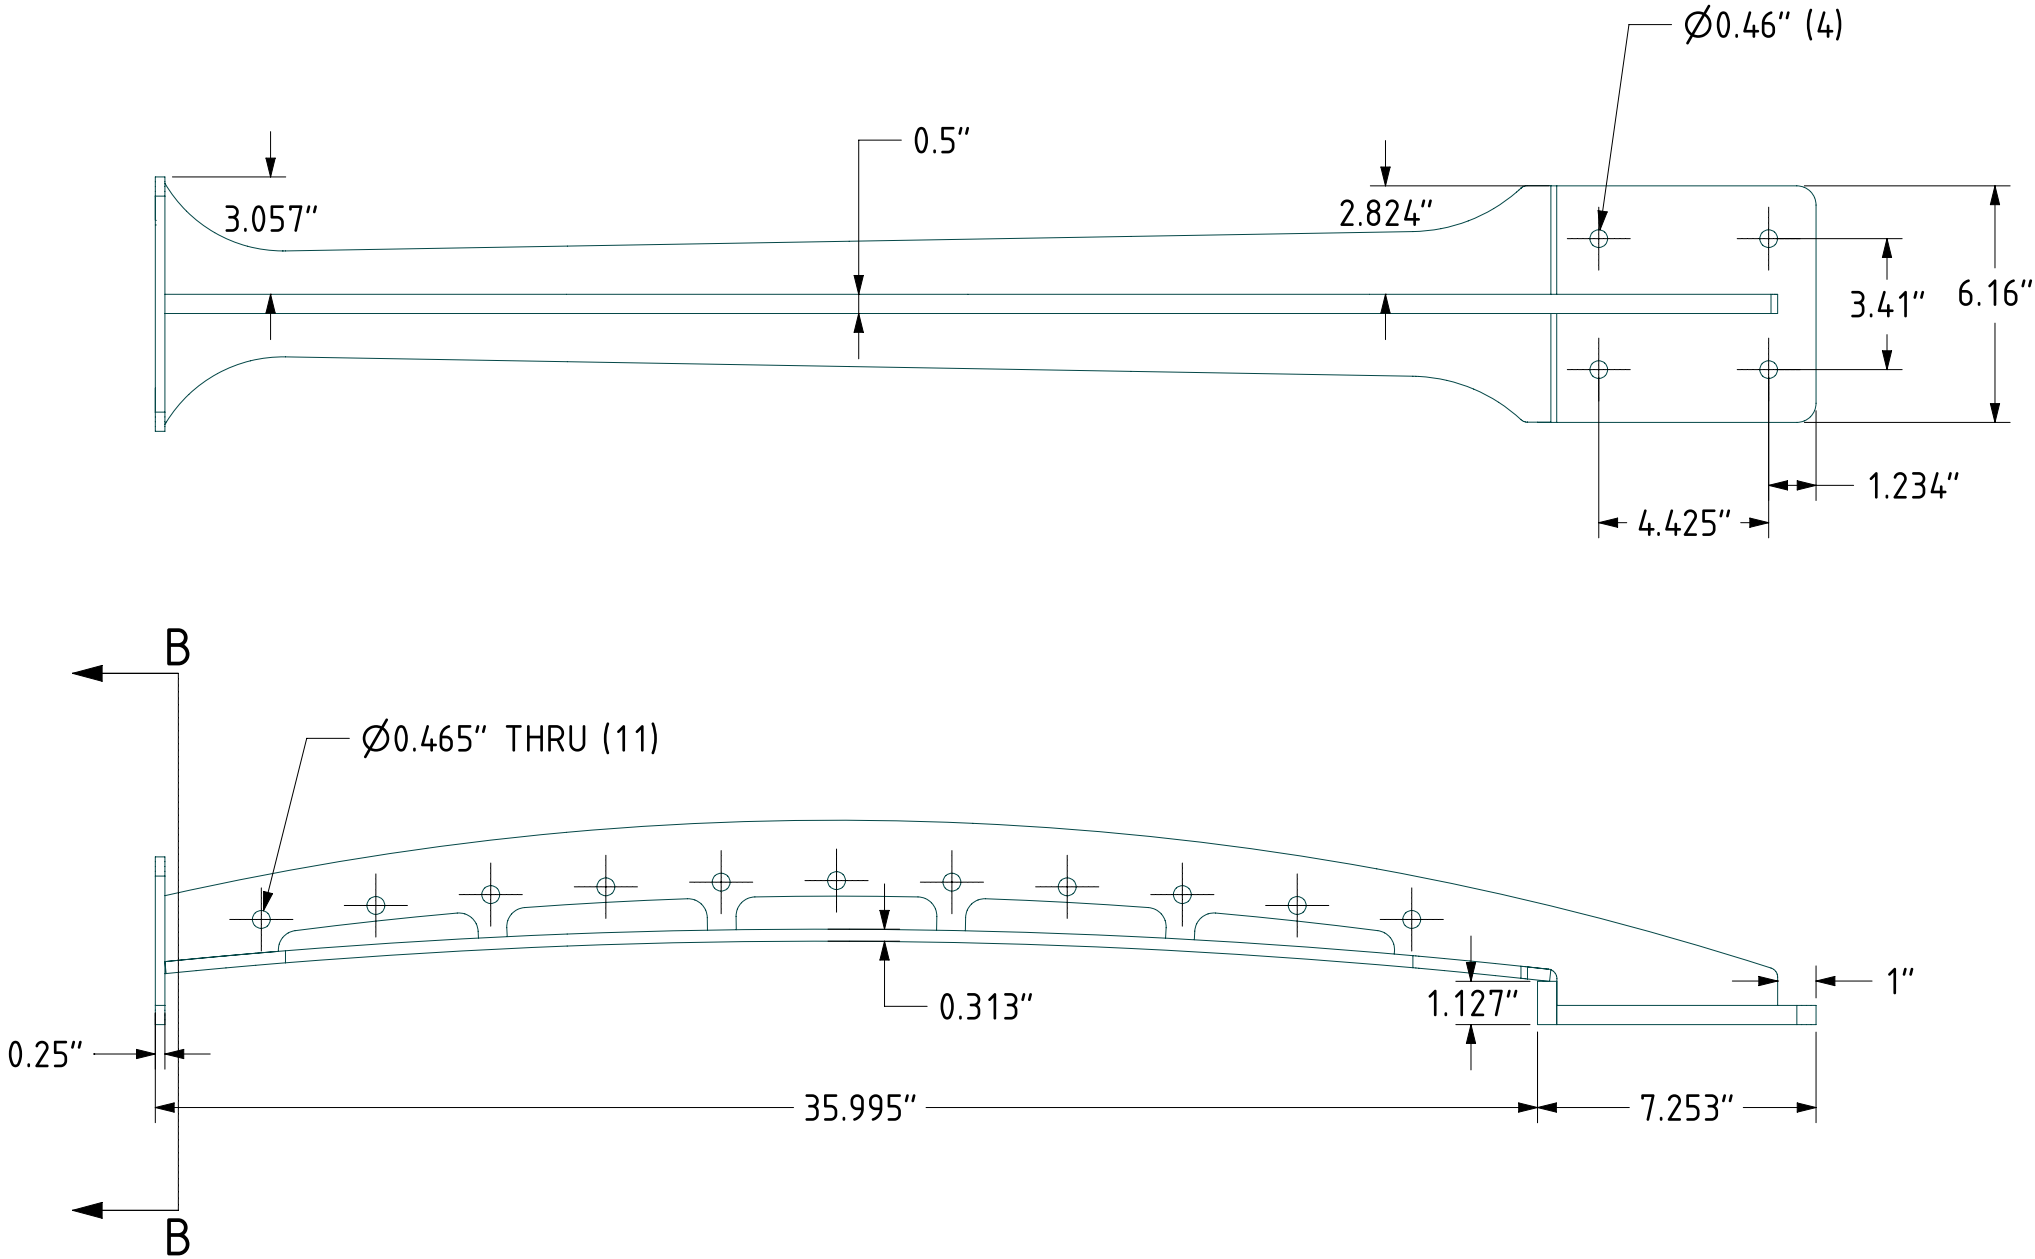


NOTES:  
 STANDARD MATERIAL & FINISH:  
 - A-36 STEEL POWDER COATED

ADDITIONAL MATERIAL OPTIONS:  
 - A-36 STEEL GALVINIZED  
 - TYPE 304 STAINLESS STEEL  
 - TYPE 316 STAINLESS STEEL

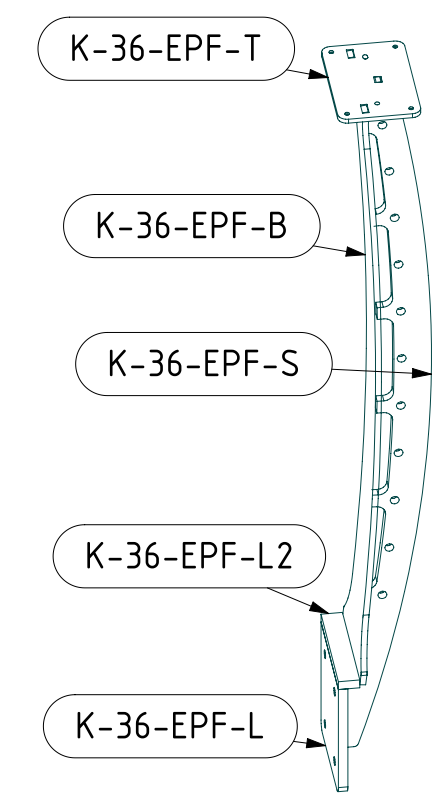

SCALE 1:10

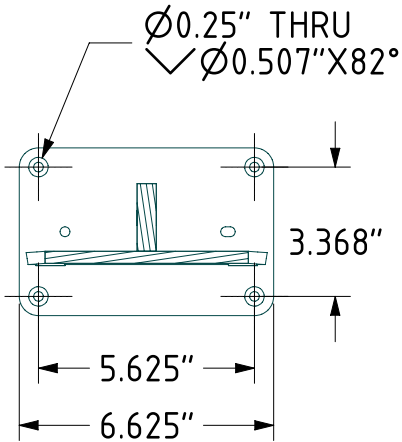

SECTION B-B

PROJECT: K-36-EPF		MATERIAL: SEE NOTE	
PART: K-36-EPF		FINISH: SEE NOTE	
DRAWN BY:		COLOR:	
DATE: 12/5/14		LOCATION:	
REVISION:		QUANTITY:	
SHEET: 1		OF: 1	

**KEUKA STUDIOS**  
 FINE ARCHITECTURAL METAL WORK

1011 Rush Henrietta Townline Road  
 Rush, NY 14543  
 P 1-856-454-5678  
 F 585-487-6150

www.keuka-studios.com

COPYRIGHT © 2014 BY KEUKA STUDIOS INC. ALL RIGHTS RESERVED. THESE DOCUMENTS ARE THE PROPERTY OF KEUKA STUDIOS INC. NO DISTRIBUTION IS PERMITTED WITHOUT WRITTEN APPROVAL FROM KEUKA STUDIOS INC.