

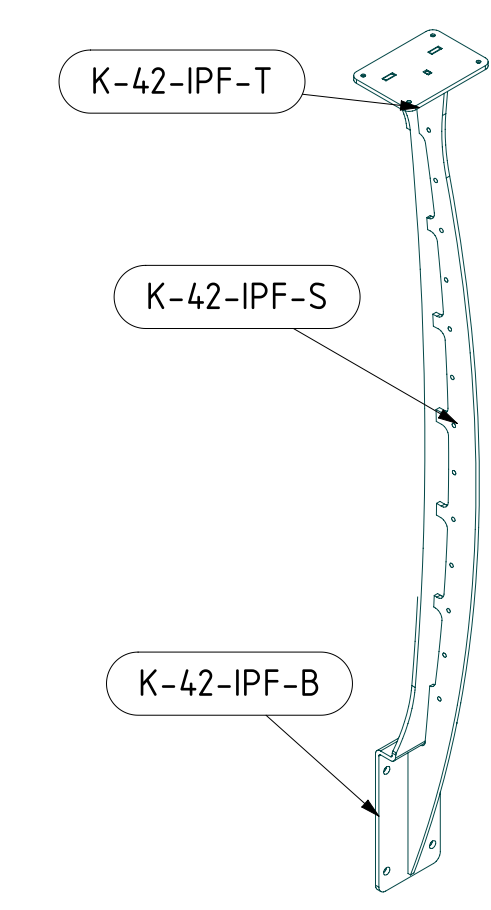
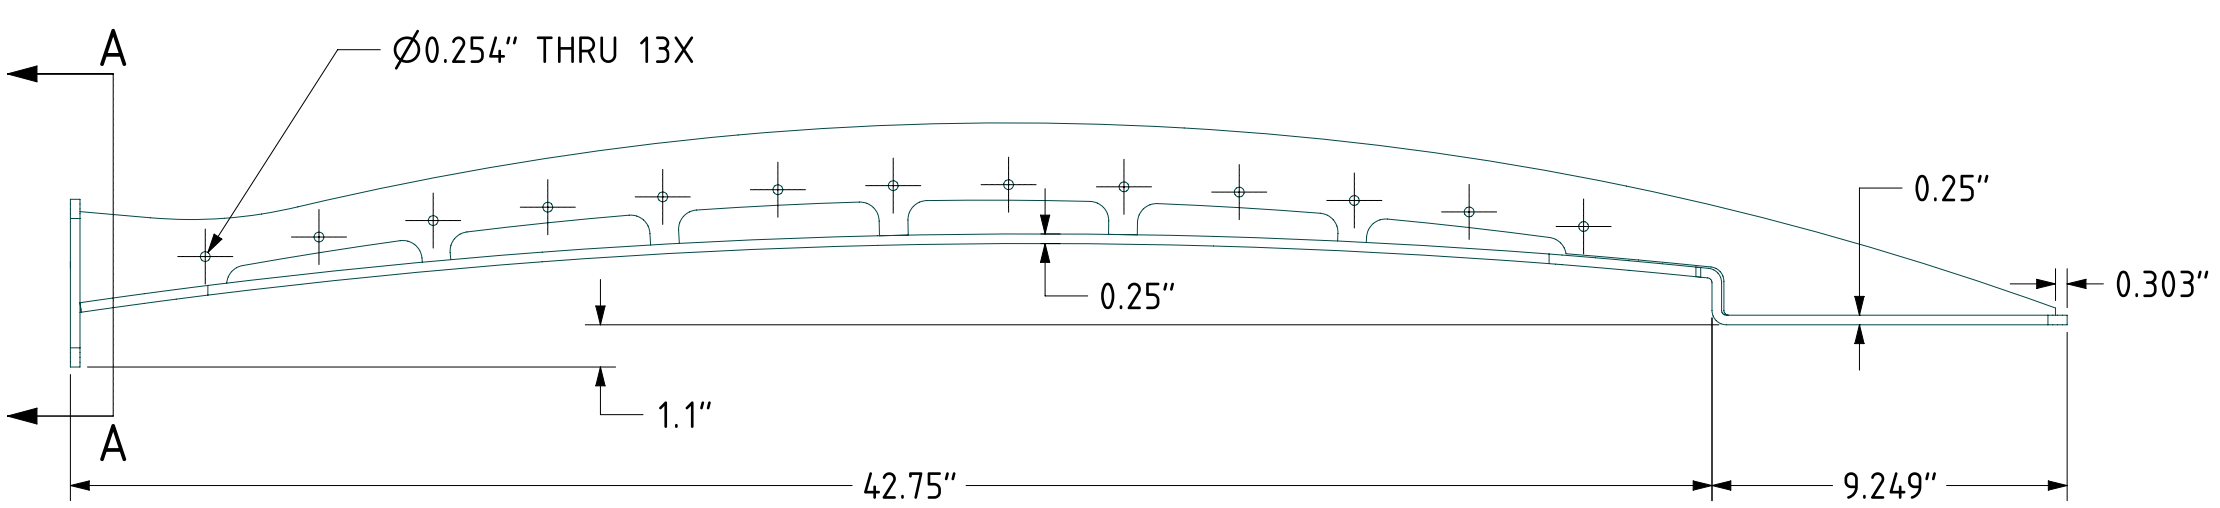


ITEM NO.	PART NUMBER	QTY
1	K-42-IPF-B	1
2	K-42-IPF-S	1
3	K-42-IPF-T	1

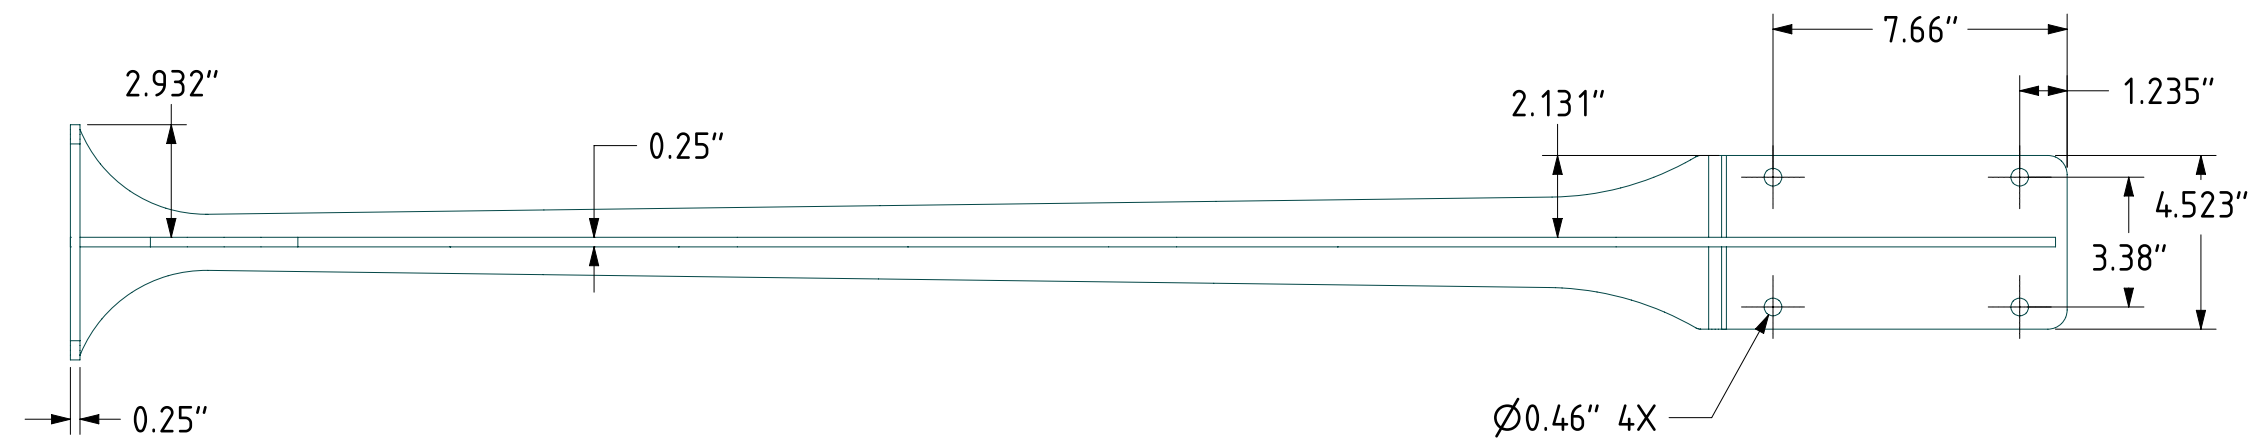

SCALE 1:10

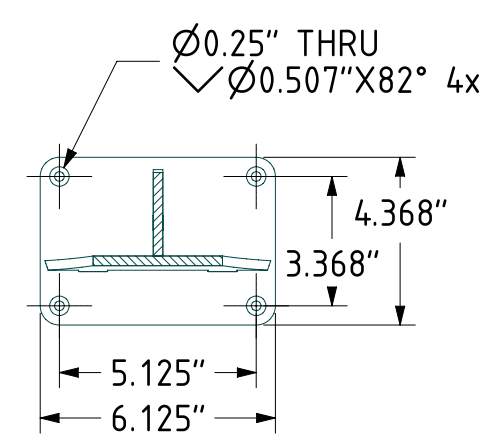

SECTION A-A

NOTES:  
STANDARD MATERIAL & FINISH:  
- A-36 STEEL POWDER COATED  
  
ADDITIONAL MATERIAL OPTIONS:  
- A-36 STEEL GALVINIZED  
- TYPE 304 STAINLESS STEEL  
- TYPE 316 STAINLESS STEEL

PROJECT: K-42-IPF	MATERIAL: SEE NOTE
PART: K-42-IPF	FINISH: SEE NOTE
DRAWN BY:	COLOR:
DATE: 12/5/14	LOCATION:
REVISION:	QUANTITY: 1
SHEET: 1	OF: 1

**KEUKA** STUDIOS

FINE ARCHITECTURAL METAL WORK

1011 Rush Henrietta Townline Road  
Rush, NY 14543  
P 1-856-454-5678  
F 585-487-6150  
[www.keuka-studios.com](http://www.keuka-studios.com)

COPYRIGHT © 2014 BY KEUKA STUDIOS INC. ALL RIGHTS RESERVED THESE DOCUMENTS ARE THE PROPERTY OF KEUKA STUDIOS INC. NO DISTRIBUTION IS PERMITTED WITHOUT WRITTEN APPROVAL FROM KEUKA STUDIOS INC.