

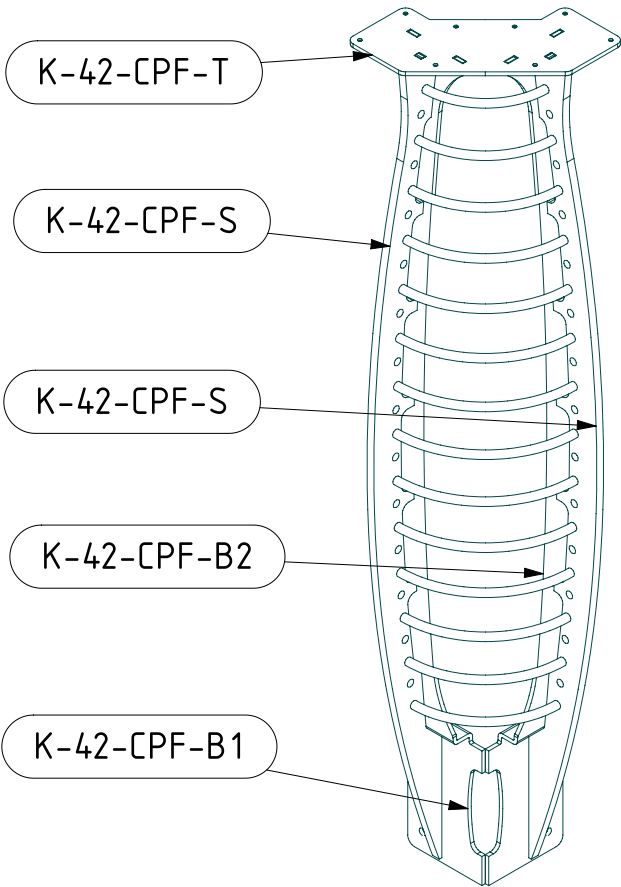
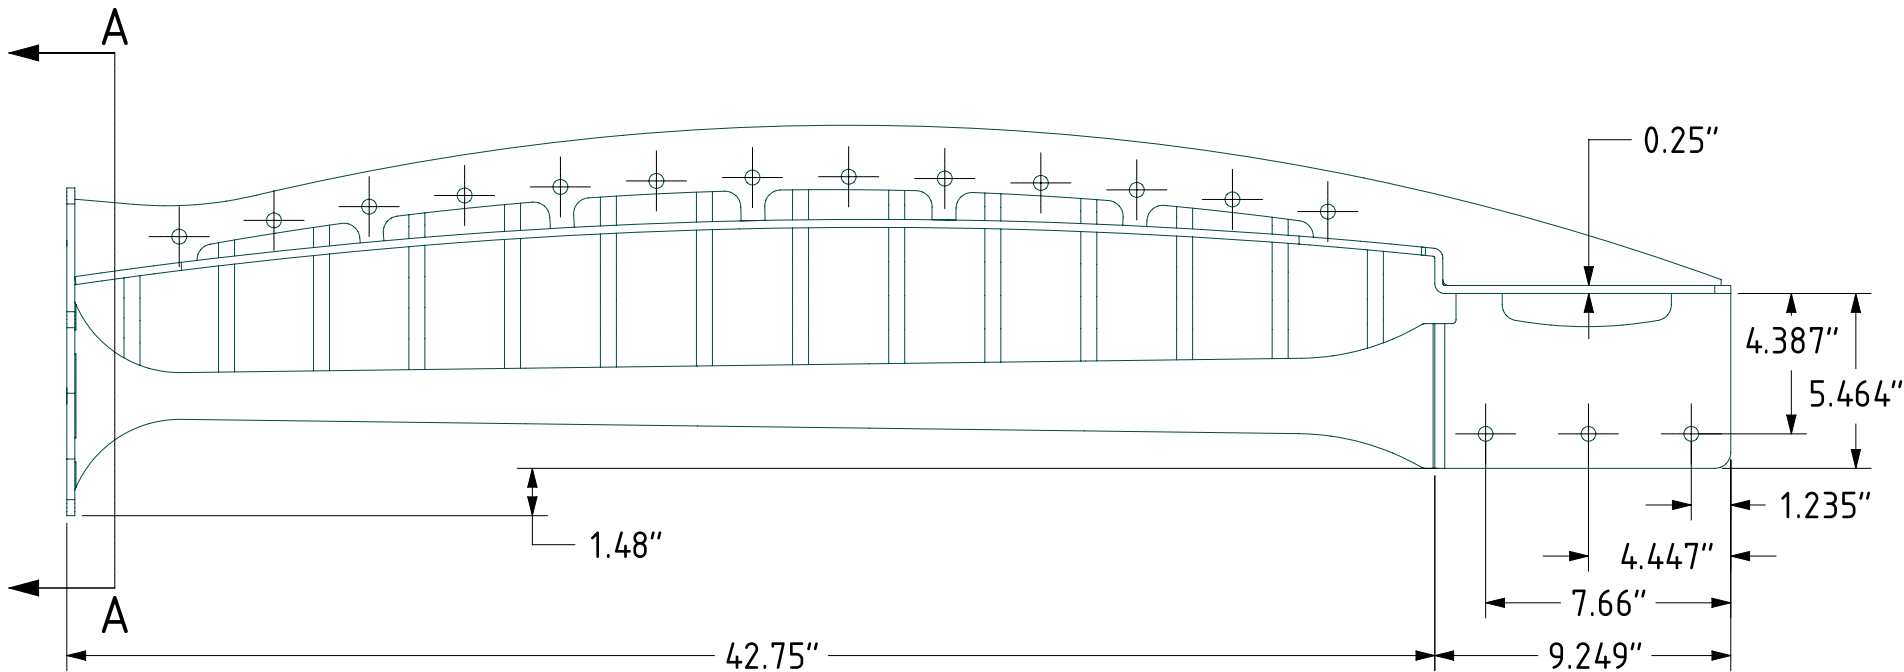


ITEM NO.	PART NUMBER	QTY
1	Bars	1
2	K-42-CPF-B1	1
3	K-42-CPF-B2	1
4	K-42-CPF-S	2
5	K-42-CPF-T	1

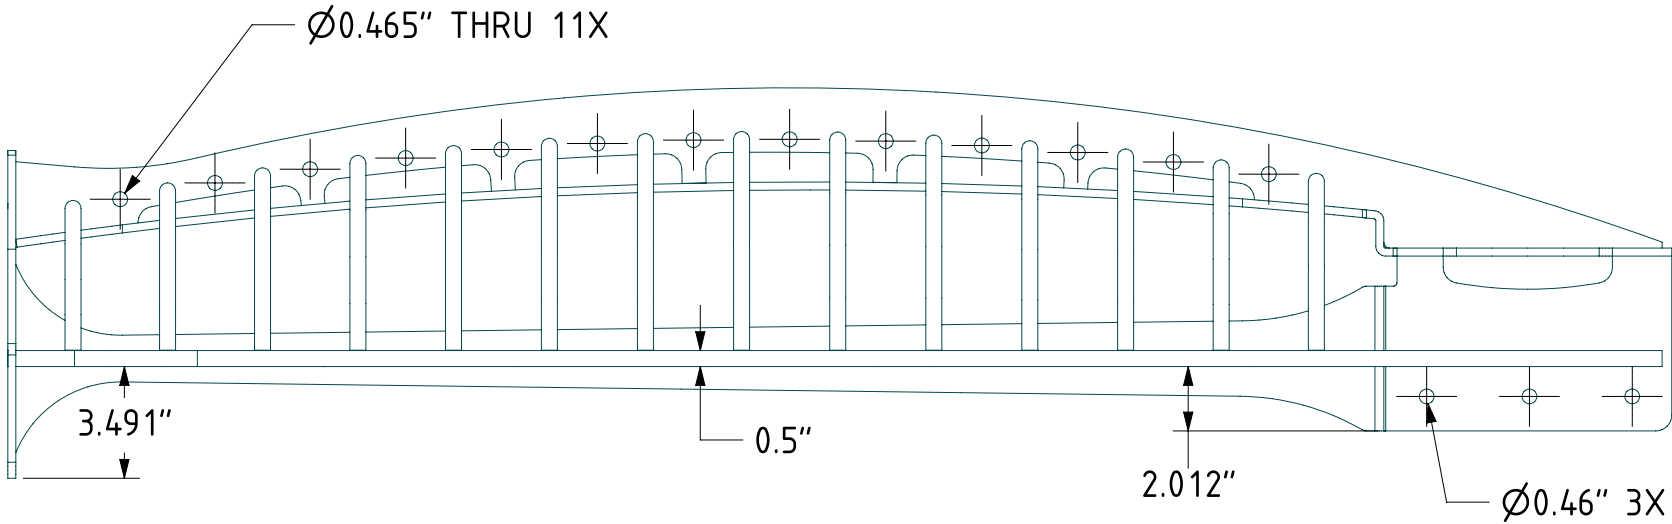

SCALE 1:10

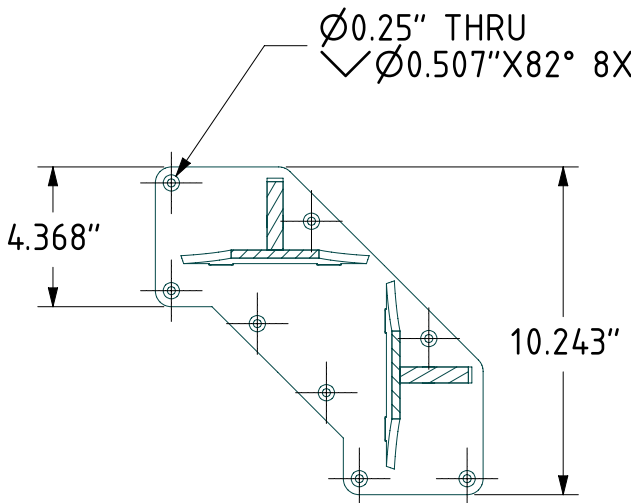

SECTION A-A

PROJECT: K-42-CPF		SHEET: 1	
PART: K-42-CPF		OF: 1	
DRAWN BY:			
DATE: 12/5/14	SCALE: 1:6		
REVISION:	SIZE: B		
COPYRIGHT © 2014 BY KEUKA STUDIOS INC. ALL RIGHTS RESERVED. THESE DOCUMENTS ARE THE PROPERTY OF KEUKA STUDIOS INC. NO DISTRIBUTION IS PERMITTED WITHOUT WRITTEN APPROVAL FROM KEUKA STUDIOS INC.			

KEUKA STUDIOS
FINE ARCHITECTURAL METAL WORK

1011 Rush Henrietta Townline Road
Rush, NY 14543
P 1-855-454-5678
F 585-487-6150
www.keuka-studios.com

MATERIAL:	SEE NOTE
FINISH:	SEE NOTE
COLOR:	
LOCATION:	
QUANTITY:	