





ITEM NO.	PART NUMBER	QTY
1	K-42-CPS-B	2
2	K-42-CPS-Bars	1
3	K-42-CPS-L	1
4	K-42-CPS-S	2
5	K-42-CPS-T	1

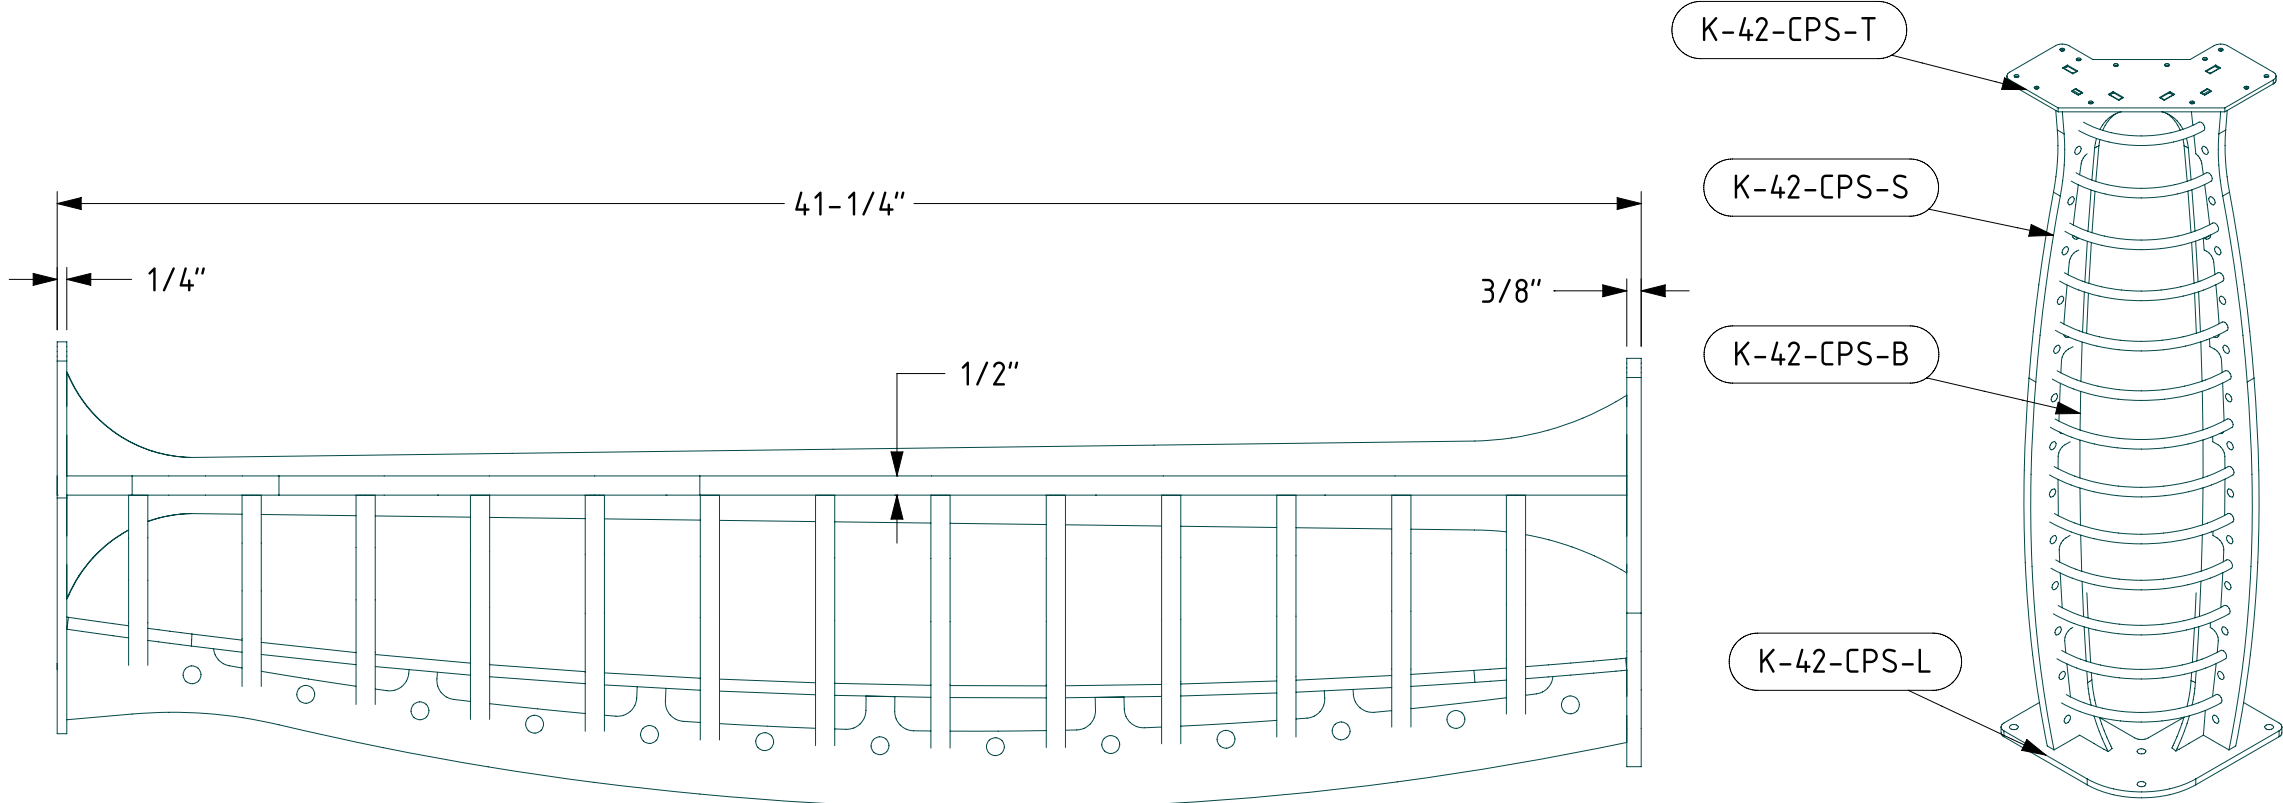

SCALE 1:10

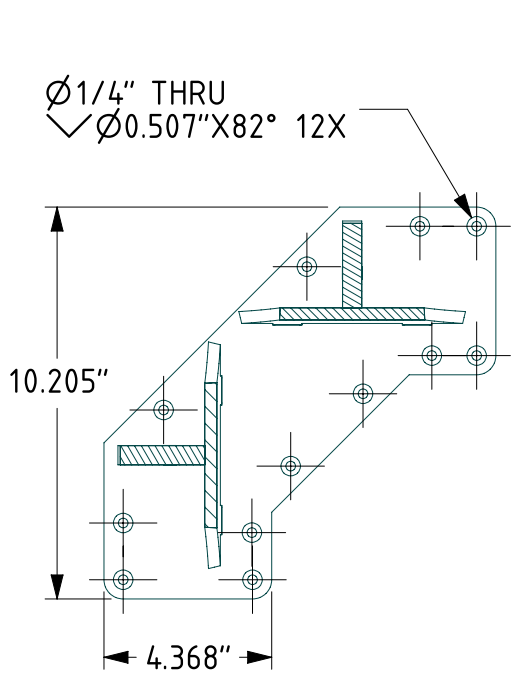

SECTION A-A

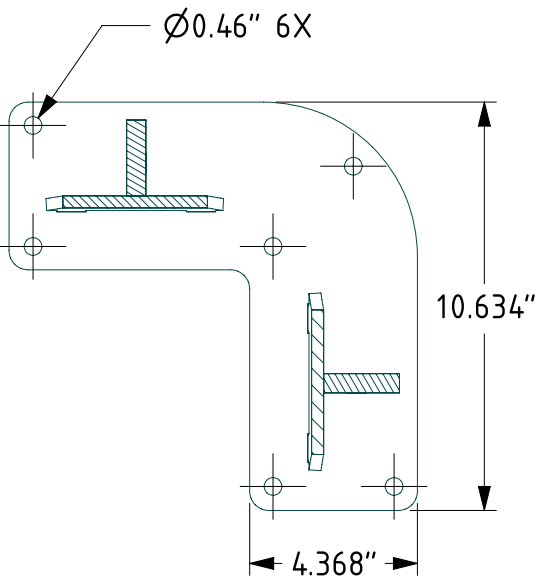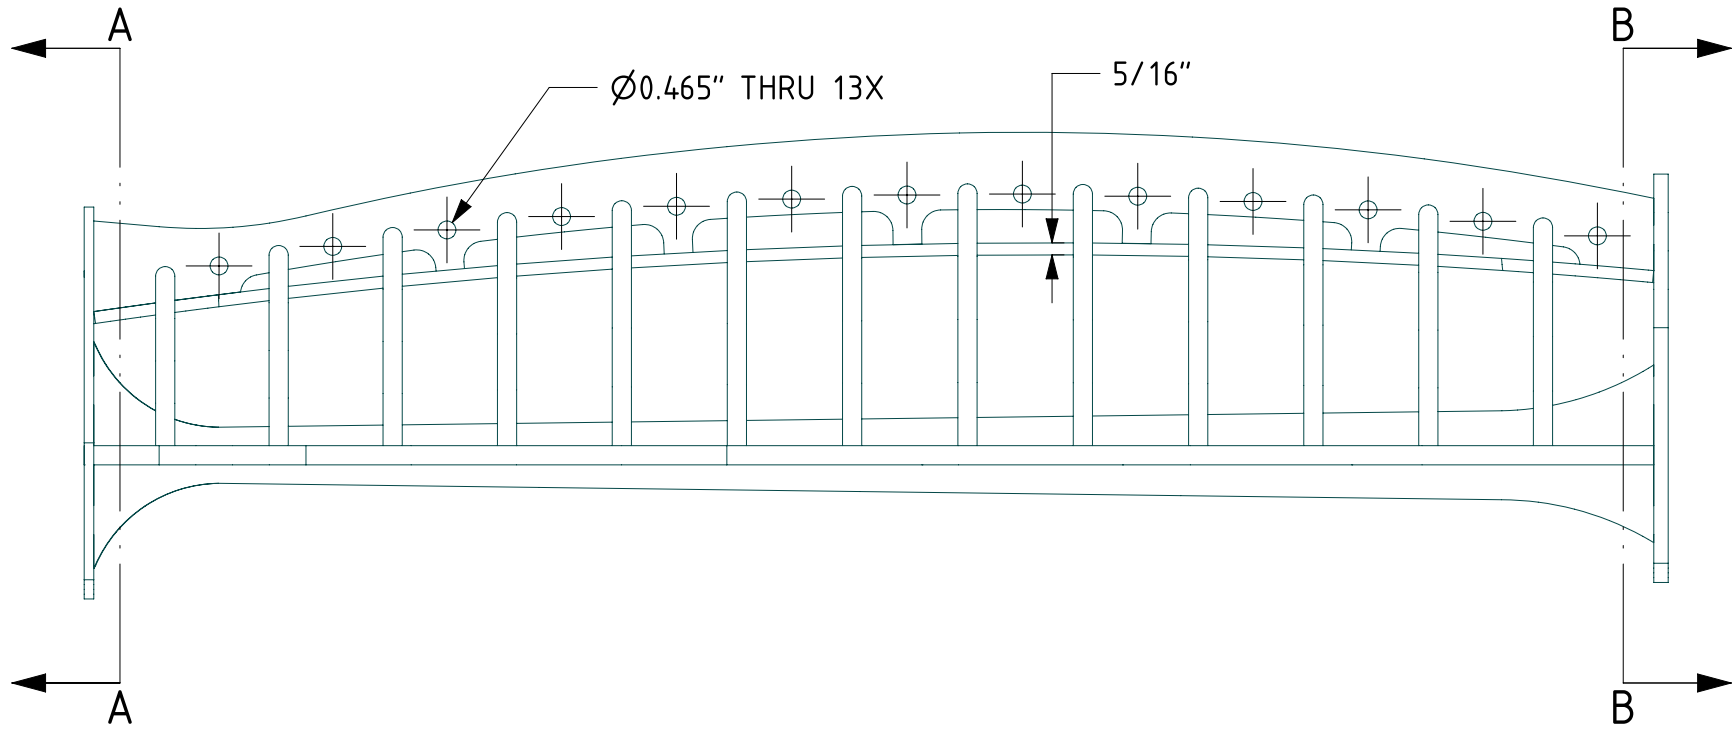

SECTION B-B

NOTES:
STANDARD MATERIAL & FINISH:
- A-36 STEEL POWDER COATED

ADDITIONAL MATERIAL OPTIONS:
- A-36 STEEL GALVINIZED
- TYPE 304 STAINLESS STEEL
- TYPE 316 STAINLESS STEEL

MATERIAL:	SEE NOTE
FINISH:	SEE NOTE
COLOR:	
LOCATION:	
QUANTITY:	

KEUKA STUDIOS
FINE ARCHITECTURAL METAL WORK

1011 Rush Henrietta Townline Road
Rush, NY 14543
P 1-855-454-5678
F 585-487-6150

www.keuka-studios.com

PROJECT:	K-42-CPS
PART:	K-42-CPS
DRAWN BY:	
DATE:	12/5/14
REVISION:	
SCALE:	1:5
SIZE:	B

SHEET:	1
OF:	1

COPYRIGHT © 2014 BY KEUKA STUDIOS INC. ALL RIGHTS RESERVED. THESE DOCUMENTS ARE THE PROPERTY OF KEUKA STUDIOS INC. NO DISTRIBUTION IS PERMITTED WITHOUT WRITTEN APPROVAL FROM KEUKA STUDIOS INC.