

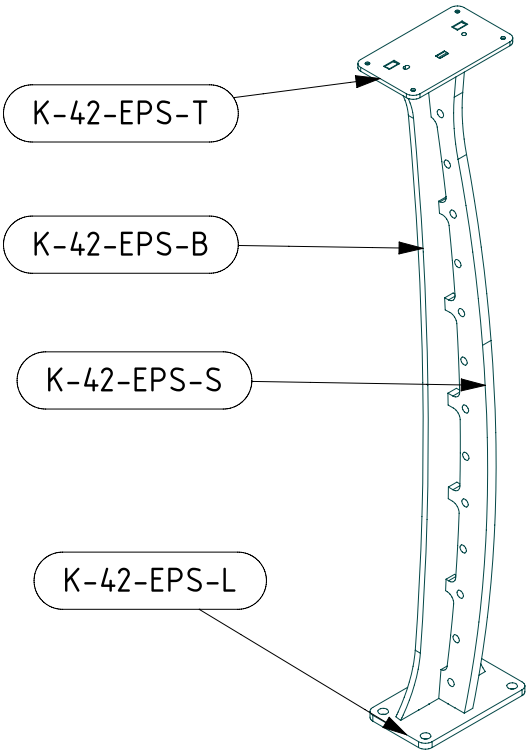




ITEM NO.	PART NUMBER	QTY
1	K-42-EPS-B	1
2	K-42-EPS-L	1
3	K-42-EPS-S	1
4	K-42-EPS-T	1

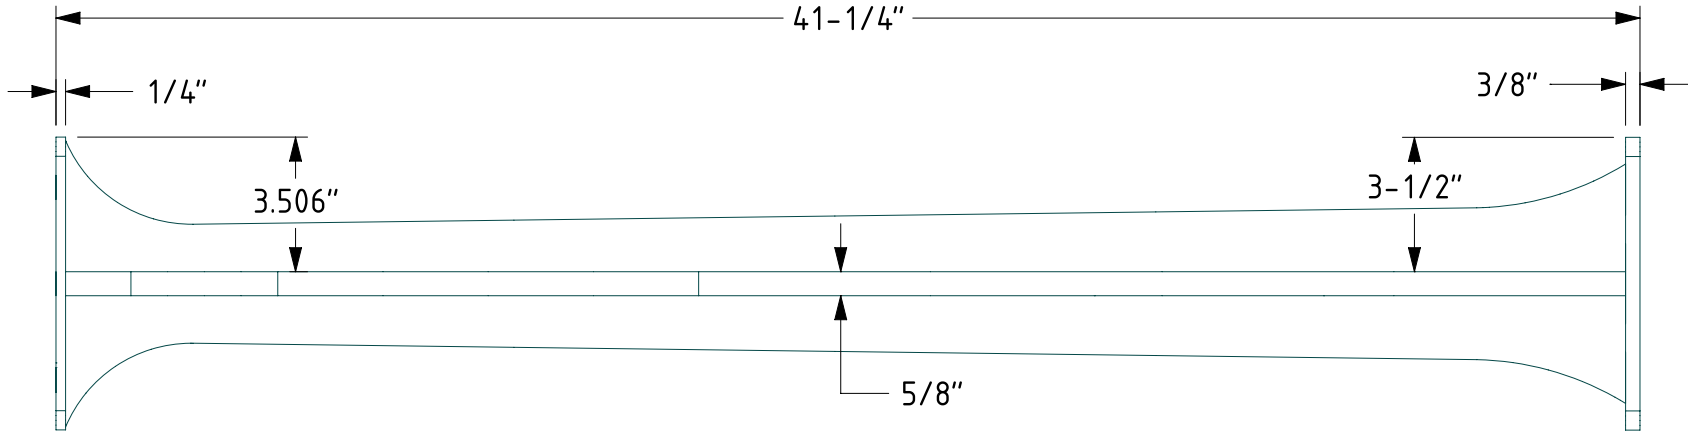

SCALE 1:10

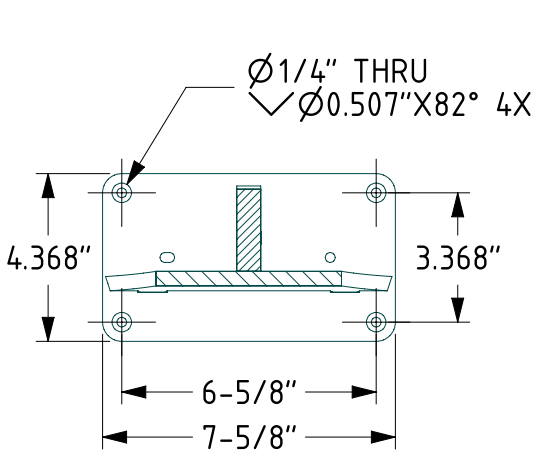

SECTION A-A

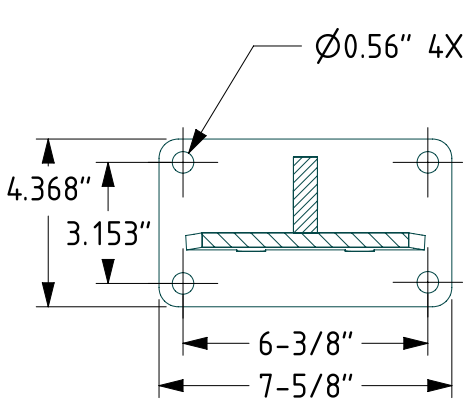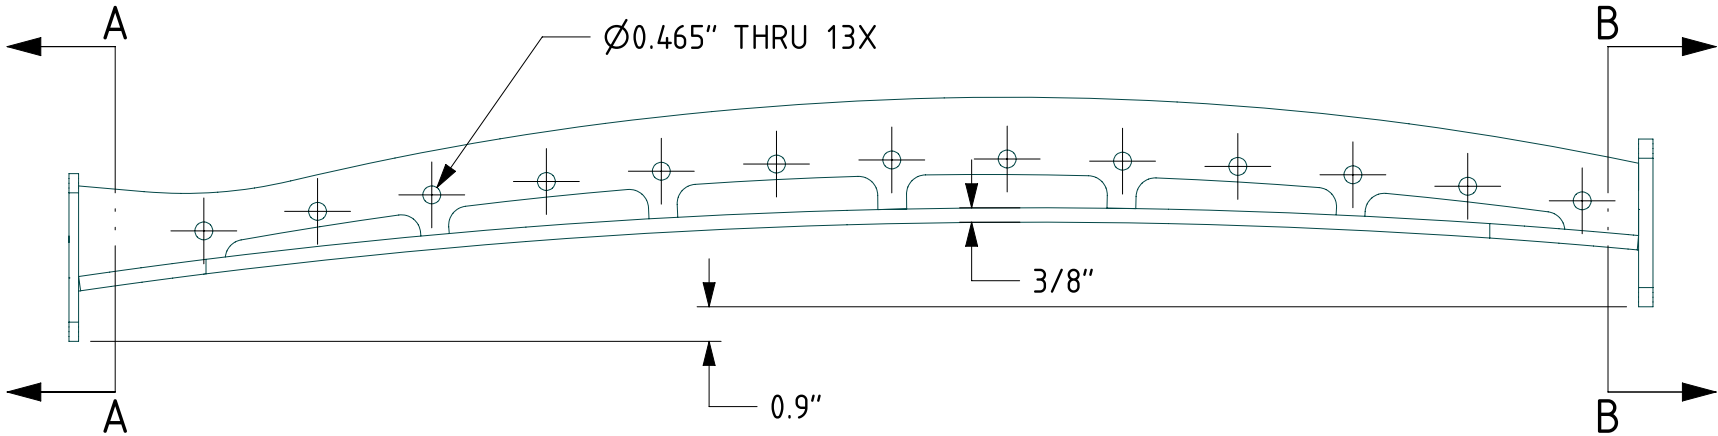

SECTION B-B

NOTES:  
STANDARD MATERIAL & FINISH:  
- A-36 STEEL POWDER COATED

ADDITIONAL MATERIAL OPTIONS:  
- A-36 STEEL GALVINIZED  
- TYPE 304 STAINLESS STEEL  
- TYPE 316 STAINLESS STEEL

PROJECT: K-42-EPS		MATERIAL: SEE NOTE	
PART: K-42-EPS		FINISH: SEE NOTE	
DRAWN BY:		COLOR:	
DATE: 12/5/14		LOCATION:	
REVISION:		QUANTITY:	
SHEET: 1		OF: 1	

**KEUKA** STUDIOS  
FINE ARCHITECTURAL METAL WORK

1011 Rush Henrietta Townline Road  
Rush, NY 14543  
P 1-856-454-5678  
F 585-487-6150

[www.keuka-studios.com](http://www.keuka-studios.com)

COPYRIGHT © 2014 BY KEUKA STUDIOS INC. ALL RIGHTS RESERVED. THESE DOCUMENTS ARE THE PROPERTY OF KEUKA STUDIOS INC. NO DISTRIBUTION IS PERMITTED WITHOUT WRITTEN APPROVAL FROM KEUKA STUDIOS INC.