
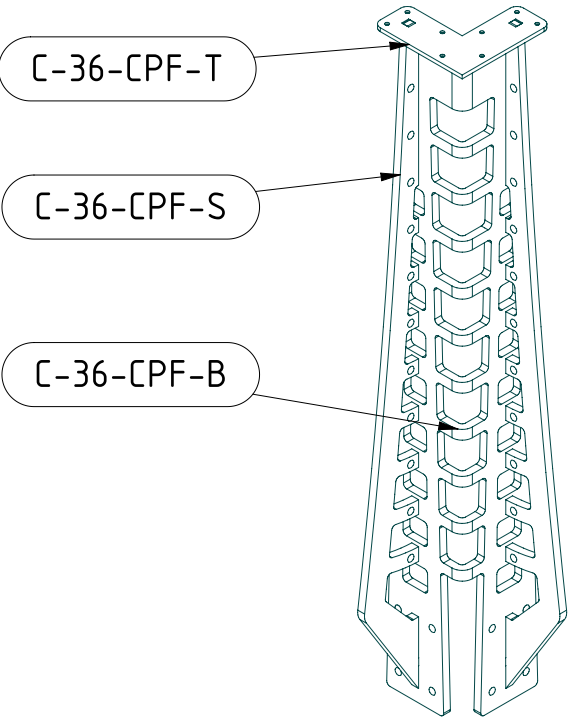
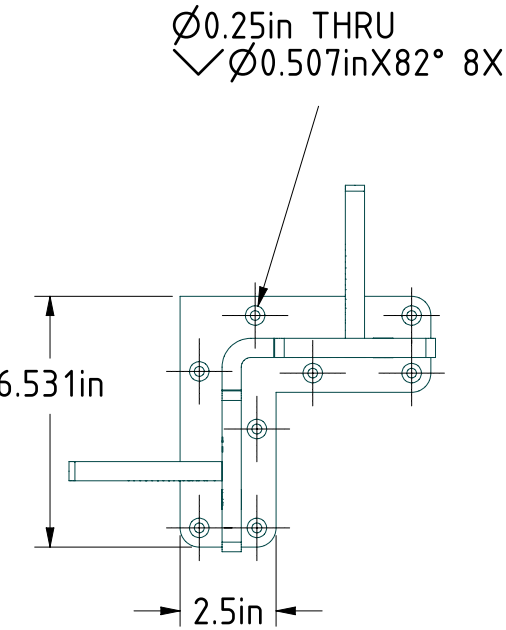
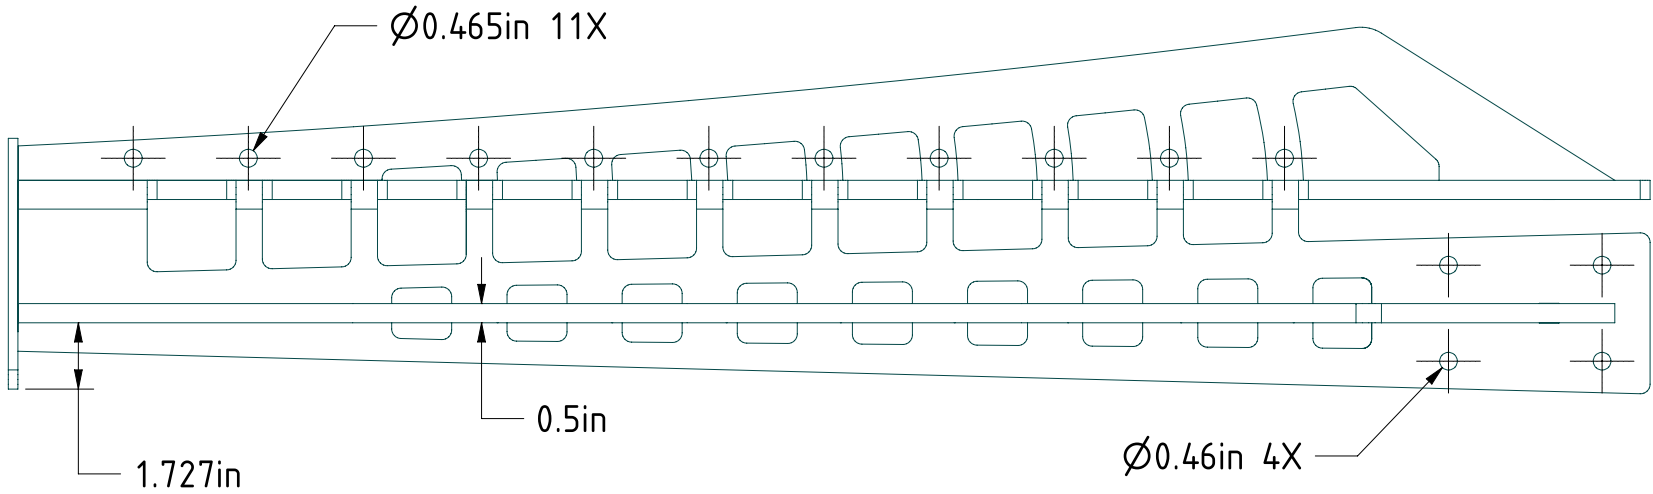


ITEM NO.	PART NUMBER	QTY
1	C-36-CPF-B	1
2	C-36-CPF-S	2
3	C-36-CPF-T	1

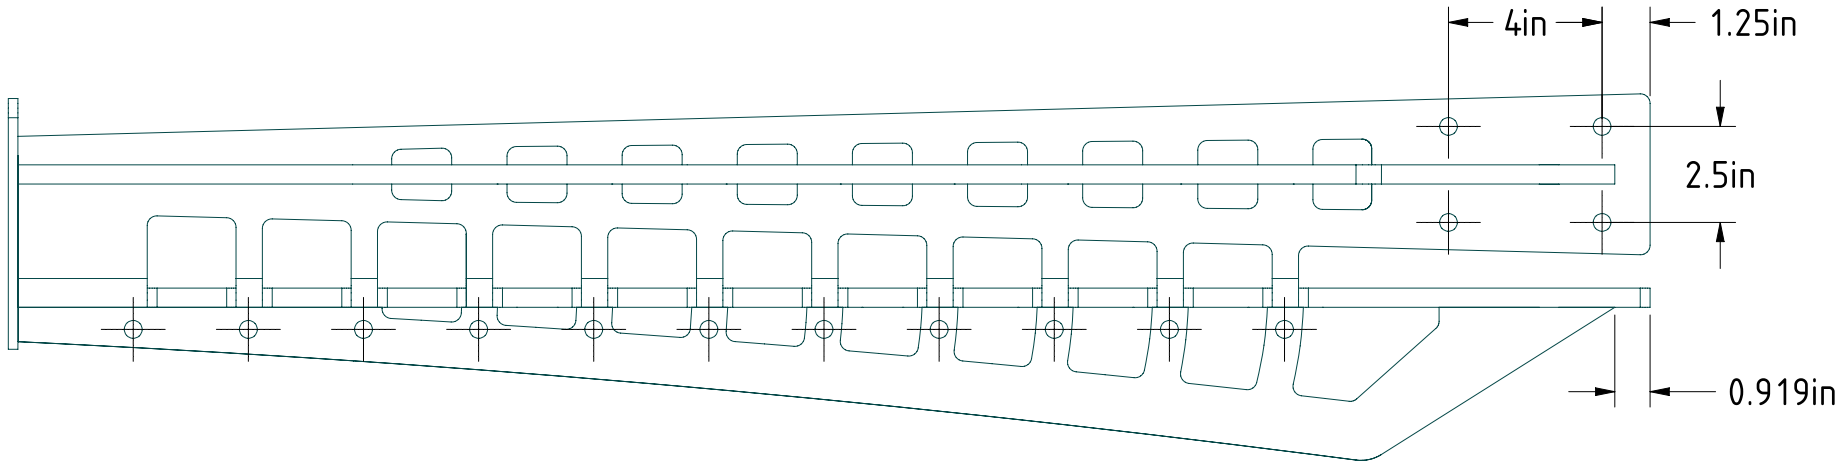

SCALE 1:10

NOTES:
 STANDARD MATERIAL & FINISH:
 - A-36 STEEL POWDER COATED

ADDITIONAL MATERIAL OPTIONS:
 - A-36 STEEL GALVINIZED
 - TYPE 304 STAINLESS STEEL
 - TYPE 316 STAINLESS STEEL

PROJECT: C-36-CPF		MATERIAL: SEE NOTE	
PART: C-36-CPF		FINISH: SEE NOTE	
DRAWN BY: JT		COLOR:	
DATE: 12/9/14		LOCATION:	
REVISION:		QUANTITY:	
SHEET: 1		OF: 1	

KEUKA STUDIOS
 FINE ARCHITECTURAL METAL WORK

1011 Rush Henrietta Townline Road
 Rush, NY 14543
 P 1-855-454-5678
 F 585-487-6150

www.keuka-studios.com

COPYRIGHT © 2014 BY KEUKA STUDIOS INC. ALL RIGHTS RESERVED. THESE DOCUMENTS ARE THE PROPERTY OF KEUKA STUDIOS INC. NO DISTRIBUTION IS PERMITTED WITHOUT WRITTEN APPROVAL FROM KEUKA STUDIOS INC.