

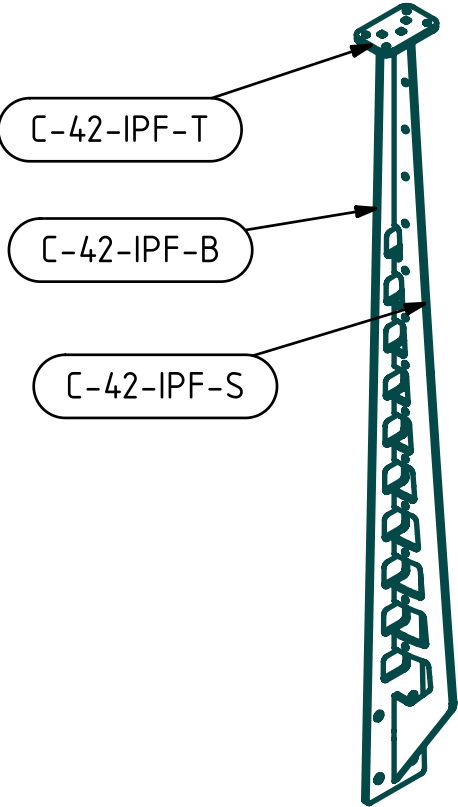
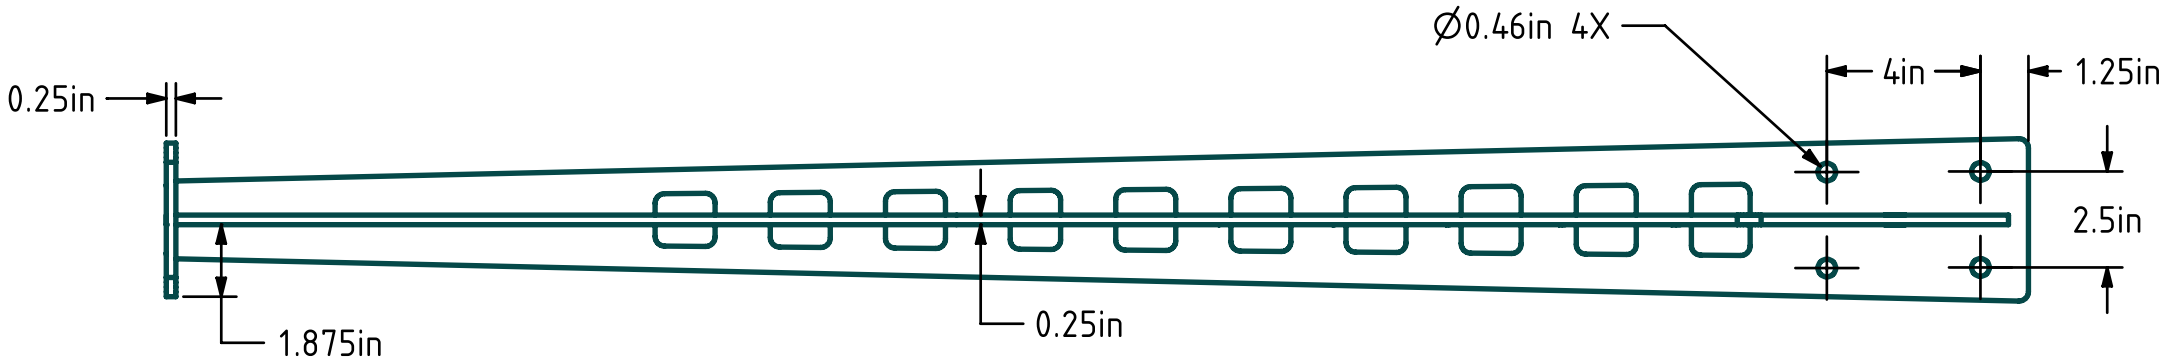


ITEM NO.	PART NUMBER	QTY
1	C-42-IPF-B	1
2	C-42-IPF-S	1
3	C-42-IPF-T	1

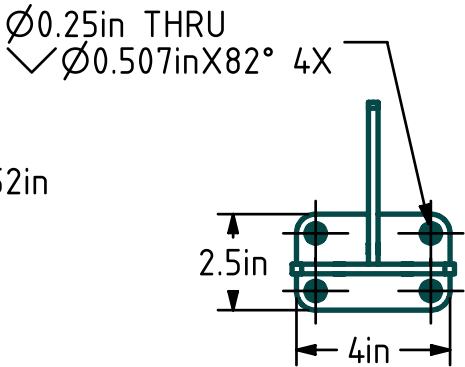

SCALE 1:10

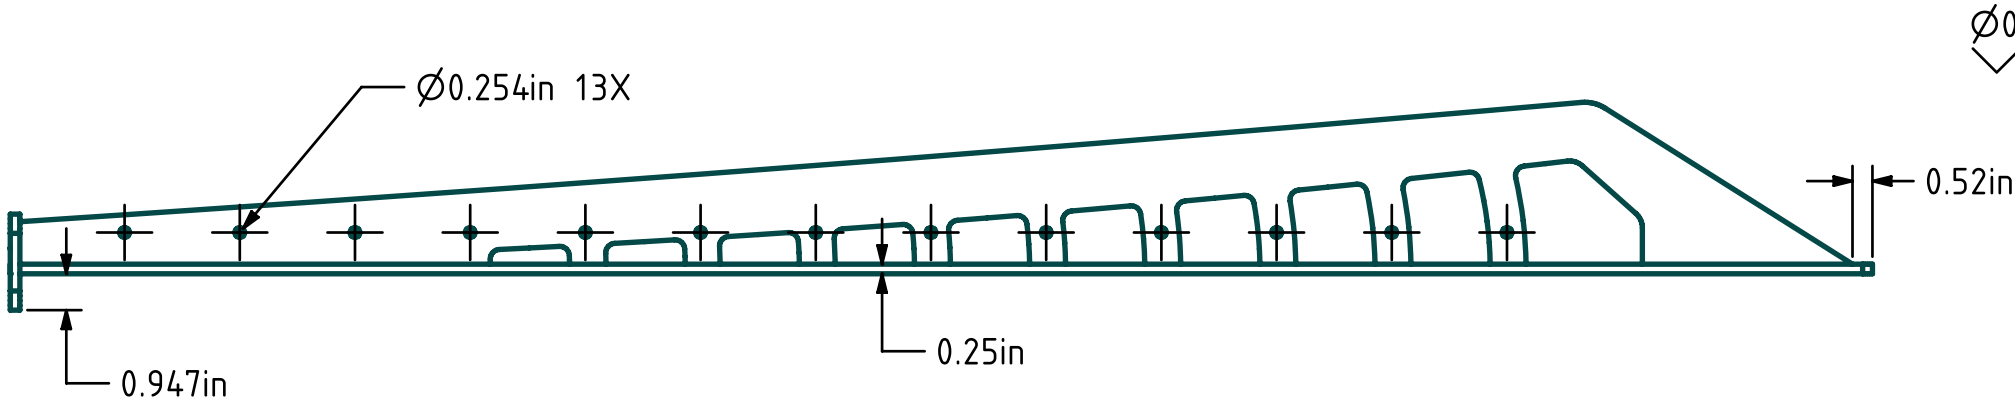

NOTES:
STANDARD MATERIAL & FINISH:
- A-36 STEEL POWDER COATED

ADDITIONAL MATERIAL OPTIONS:
- A-36 STEEL GALVINIZED
- TYPE 304 STAINLESS STEEL
- TYPE 316 STAINLESS STEEL

PROJECT: C-42-IPF		<div>KEUKA STUDIOS</div> <div>FINE ARCHITECTURAL METAL WORK</div> <div>1011 Rush Henrietta Townline Road RUSH, NY 14543 P 1-856-454-5678 F 585-487-6150 www.keuka-studios.com</div>	MATERIAL:	SEE NOTE
PART: C-42-IPF			FINISH:	SEE NOTE
DRAWN BY: JT			COLOR:	
DATE: 12/9/14	SCALE: 1:5		LOCATION:	
REVISION:	SIZE: B	QUANTITY:		
SHEET: 1				
OF: 1				