

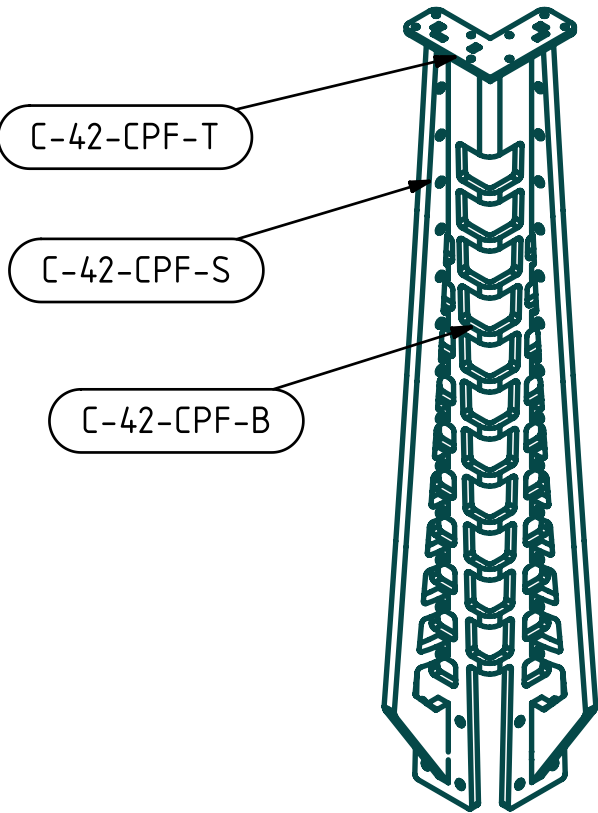
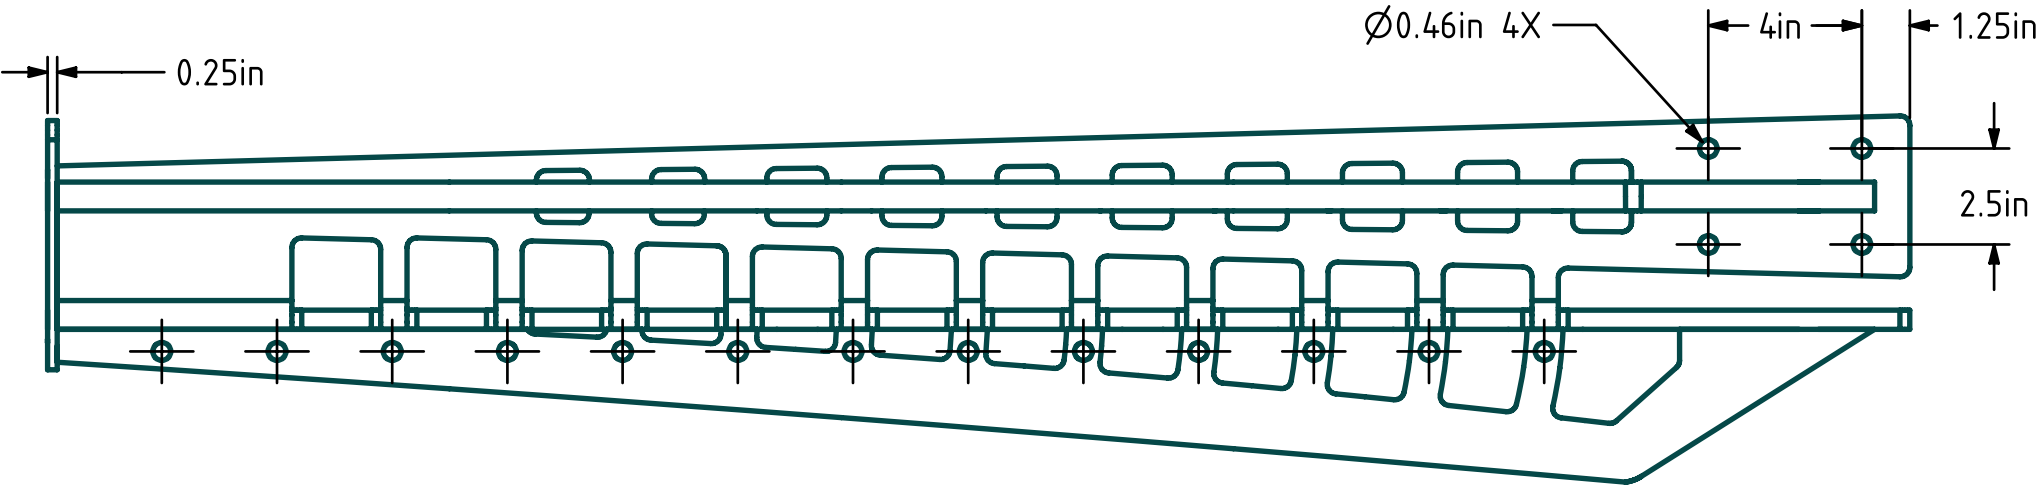


ITEM NO.	PART NUMBER	QTY
1	C-42-CPF-B	1
2	C-42-CPF-S	2
3	C-42-CPF-T	1

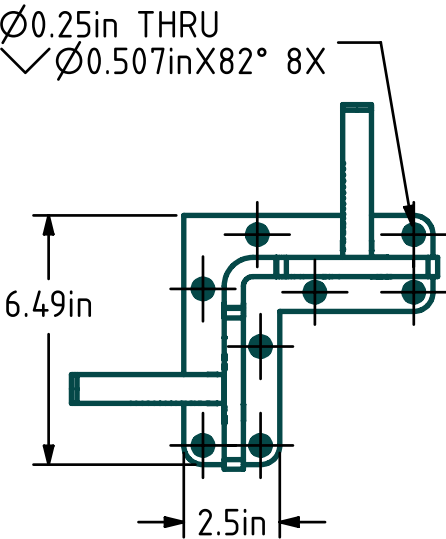

SCALE 1:10

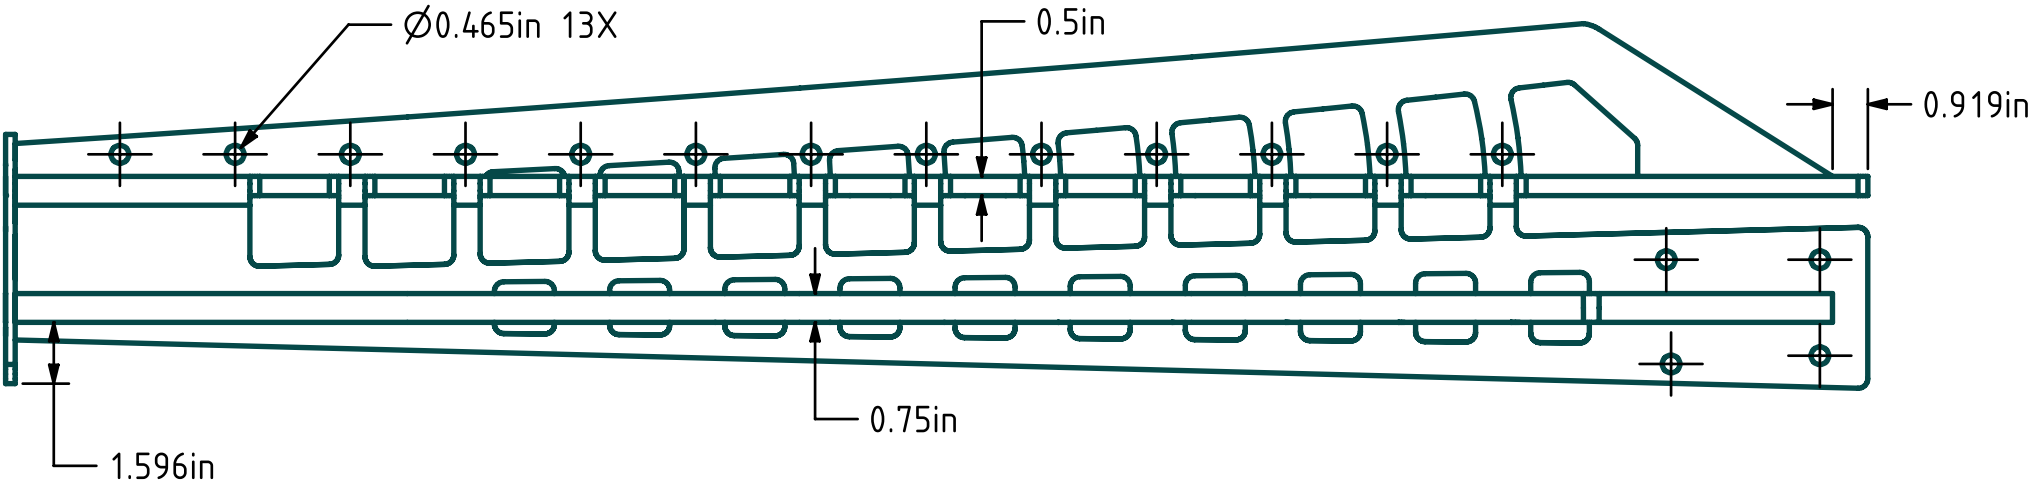

NOTES:
 STANDARD MATERIAL & FINISH:
 - A-36 STEEL POWDER COATED

ADDITIONAL MATERIAL OPTIONS:
 - A-36 STEEL GALVINIZED
 - TYPE 304 STAINLESS STEEL
 - TYPE 316 STAINLESS STEEL

PROJECT: C-42-CPF		SHEET: 1	
PART: C-42-CPF		OF: 1	
DRAWN BY: JT			
DATE: 12/9/14	SCALE: 1:5		
REVISION:	SIZE: B		

KEUKA

STUDIOS

FINE ARCHITECTURAL METAL WORK

1011 Rush Henrietta Townline Road
 Rush, NY 14543
 P 1-855-454-5678
 F 585-487-6150
www.keuka-studios.com

MATERIAL: SEE NOTE
 FINISH: SEE NOTE
 COLOR:
 LOCATION:
 QUANTITY: