
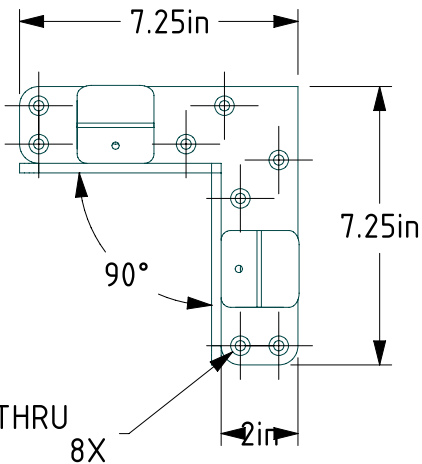
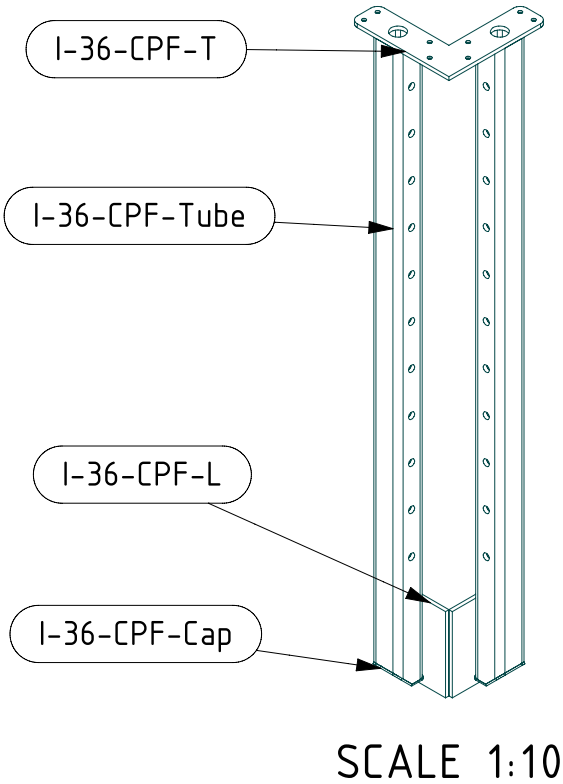


ITEM NO.	PART NUMBER	QTY
1	I-36-CPF-L	2
2	I-36-CPF-T	1
3	I-36-CPF-Cap	2
4	I-36-CPF-Tube	2

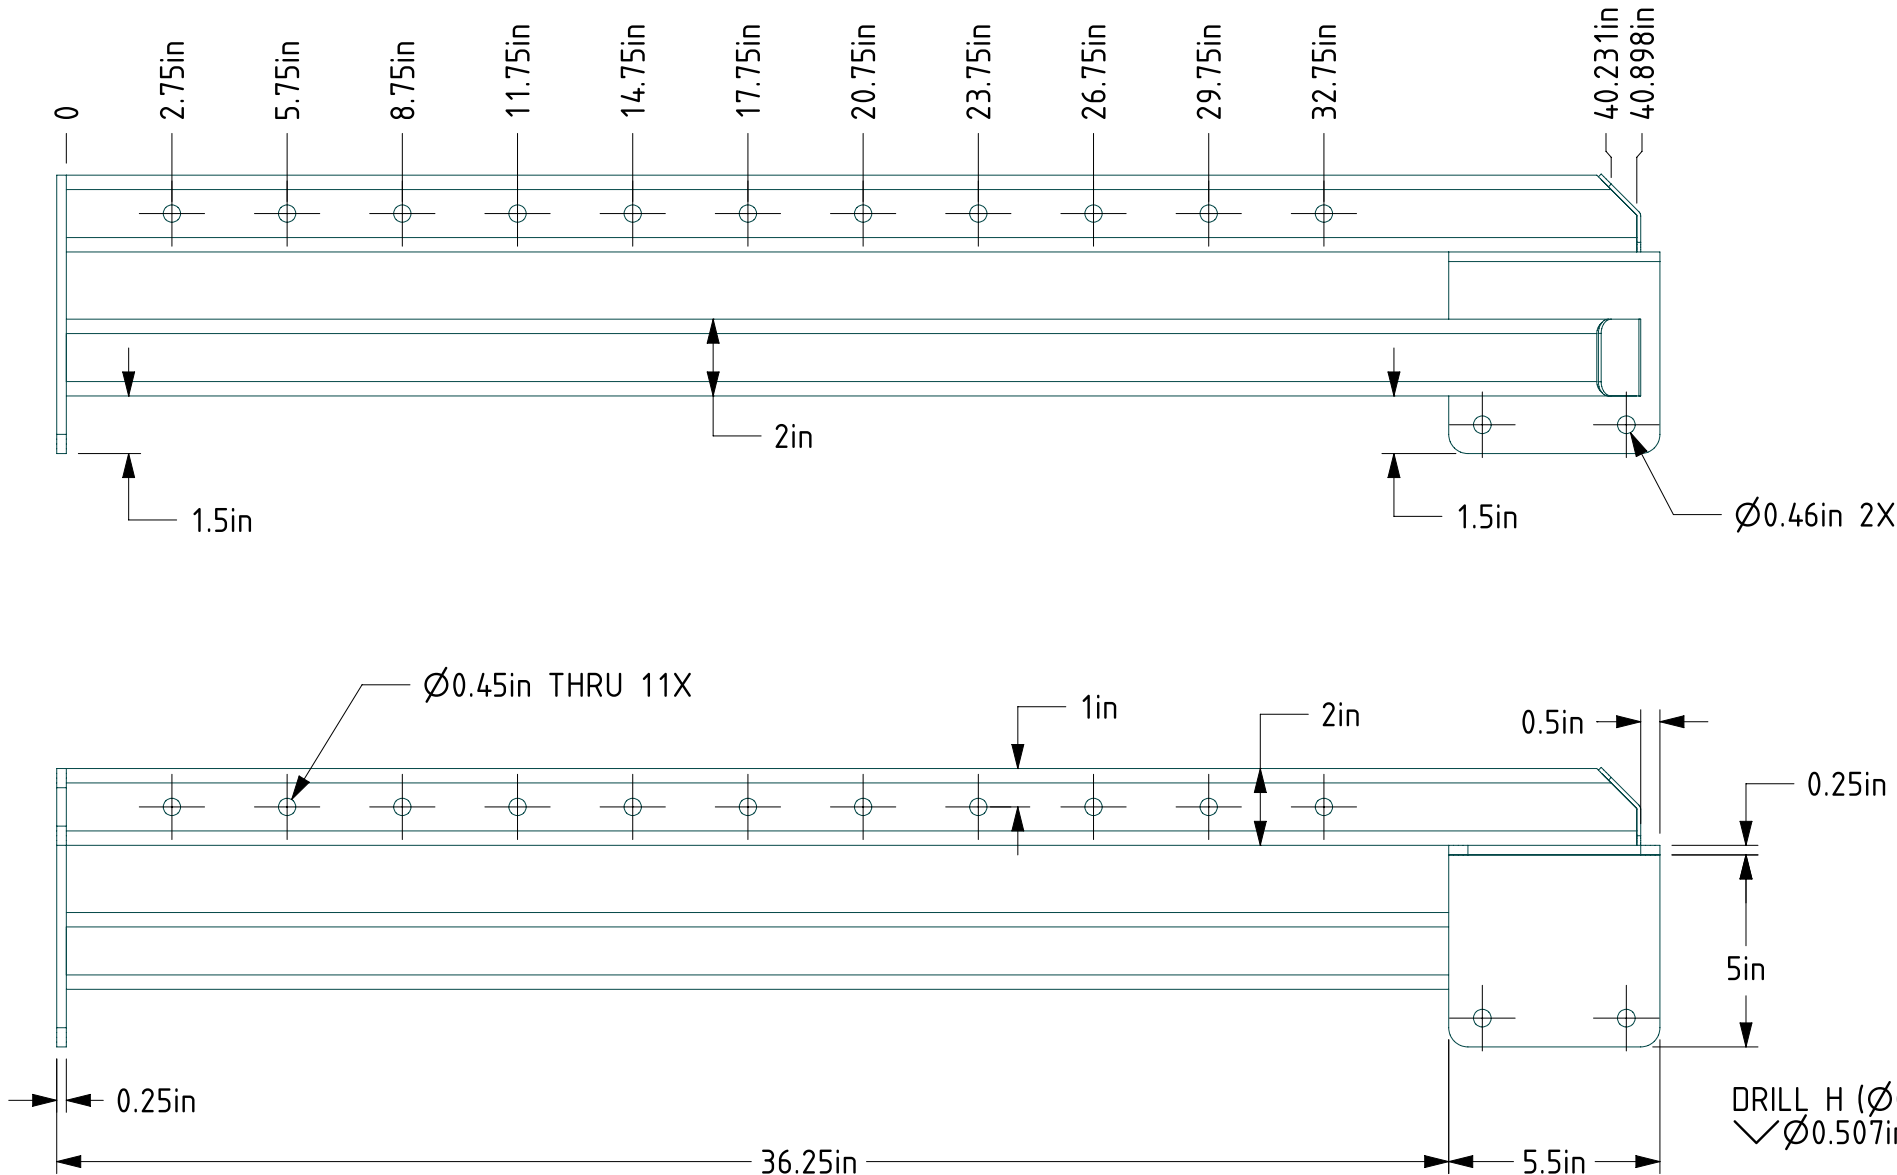

NOTES:  
 STANDARD MATERIAL & FINISH:  
 - A-36 STEEL POWDER COATED  
 ADDITIONAL MATERIAL OPTIONS:  
 - A-36 STEEL GALVINIZED  
 - TYPE 304 STAINLESS STEEL  
 - TYPE 316 STAINLESS STEEL

PROJECT: I-36-CPF		MATERIAL: SEE NOTE	
PART: I-36-CPF		FINISH: SEE NOTE	
DRAWN BY: JT		COLOR:	
DATE: 12/8/14		LOCATION:	
REVISION:		QUANTITY:	
SHEET: 1		OF: 1	

**KEUKA STUDIOS**  
 FINE ARCHITECTURAL METAL WORK

1011 Rush Henrietta Towline Road  
 Rush, NY 14543  
 P 1-856-454-5678  
 F 585-487-6150

[www.keuka-studios.com](http://www.keuka-studios.com)

COPYRIGHT © 2014 BY KEUKA STUDIOS INC. ALL RIGHTS RESERVED. THESE DOCUMENTS ARE THE PROPERTY OF KEUKA STUDIOS INC. NO DISTRIBUTION IS PERMITTED WITHOUT WRITTEN APPROVAL FROM KEUKA STUDIOS INC.