

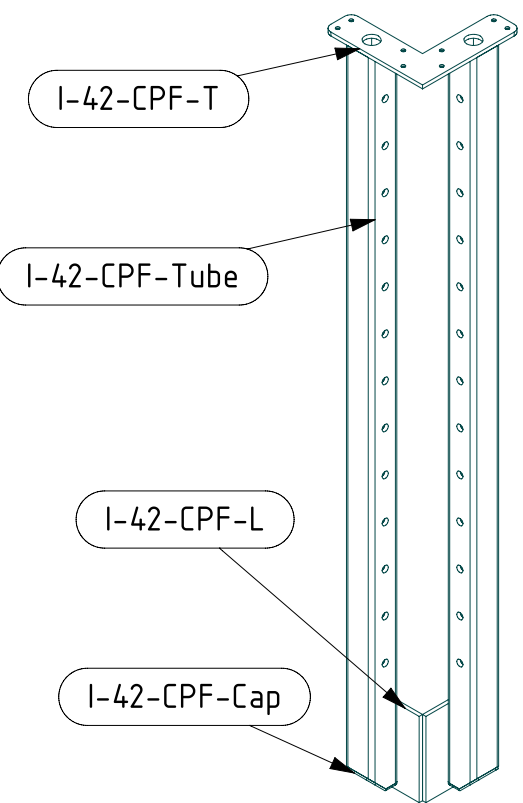
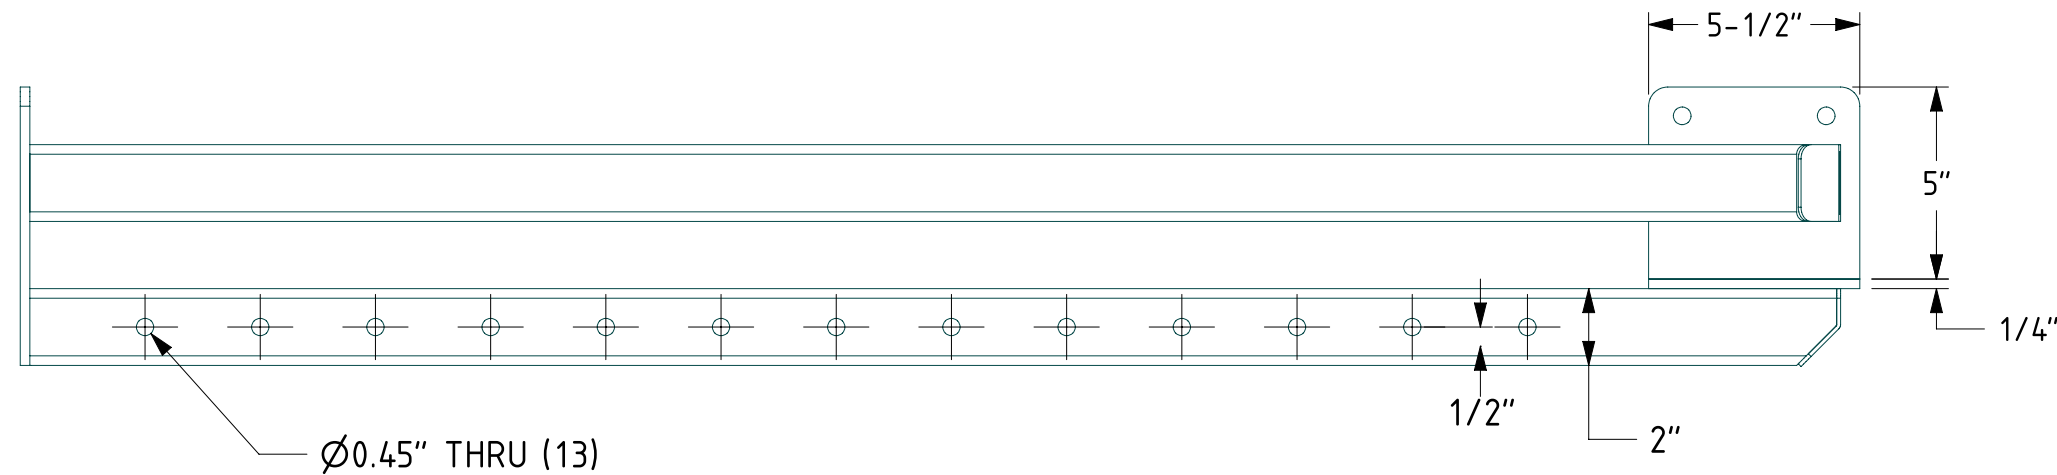


ITEM NO.	PART NUMBER	QTY
1	I-42-CPF-L	2
2	I-42-CPF-T	1
3	I-42-CPF-Cap	2
4	I-42-CPF-Tube	2

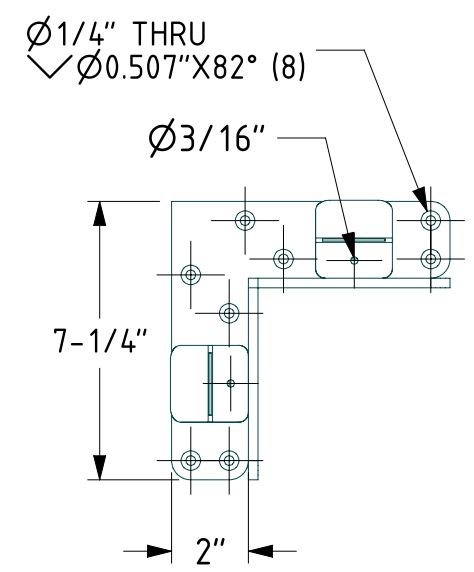

SCALE 1:10

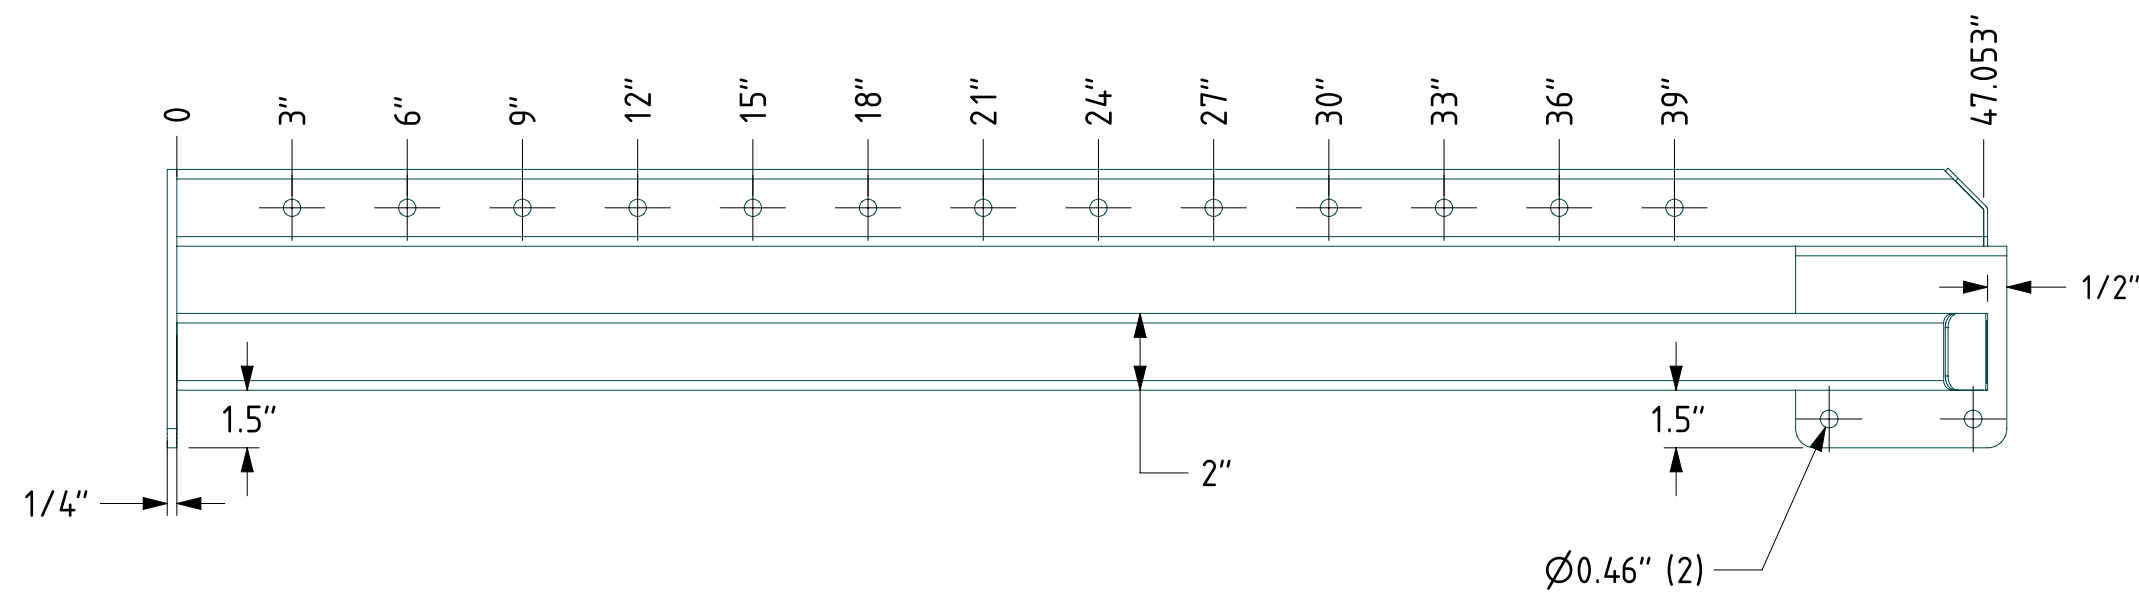

NOTES:  
STANDARD MATERIAL & FINISH:  
- A-36 STEEL POWDER COATED  
  
ADDITIONAL MATERIAL OPTIONS:  
- A-36 STEEL GALVINIZED  
- TYPE 304 STAINLESS STEEL  
- TYPE 316 STAINLESS STEEL

PROJECT: I-42-CPF		SHEET: 1	
PART: I-42-CPF		OF: 1	
DRAWN BY: JT			
DATE: 12/8/14	SCALE: 1:5		
REVISION:	SIZE: B		
COPYRIGHT © 2014 BY KEUKA STUDIOS INC. ALL RIGHTS RESERVED. THESE DOCUMENTS ARE THE PROPERTY OF KEUKA STUDIOS INC. NO DISTRIBUTION IS PERMITTED WITHOUT WRITTEN APPROVAL FROM KEUKA STUDIOS INC.			

**KEUKA STUDIOS**  
FINE ARCHITECTURAL METAL WORK

1011 Rush Henrietta Townline Road  
Rush, NY 14543  
P 1-855-454-5678  
F 585-487-6150  
[www.keuka-studios.com](http://www.keuka-studios.com)

MATERIAL:	SEE NOTE
FINISH:	SEE NOTE
COLOR:	
LOCATION:	
QUANTITY:	