
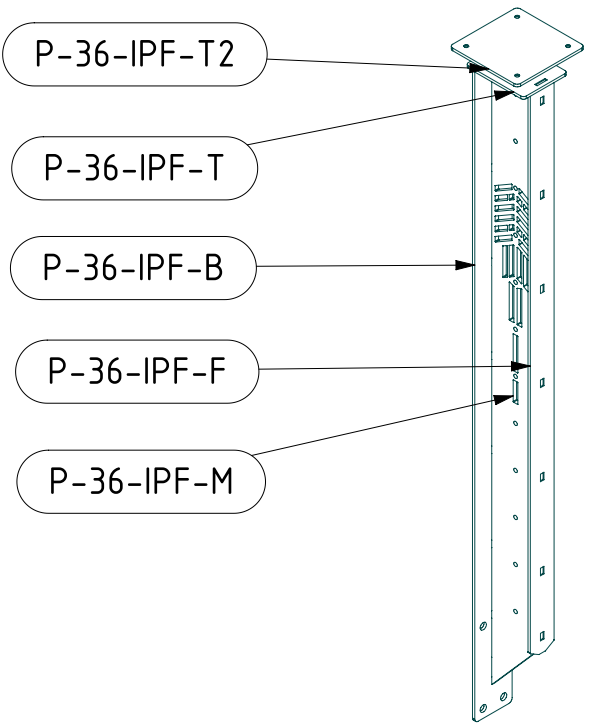
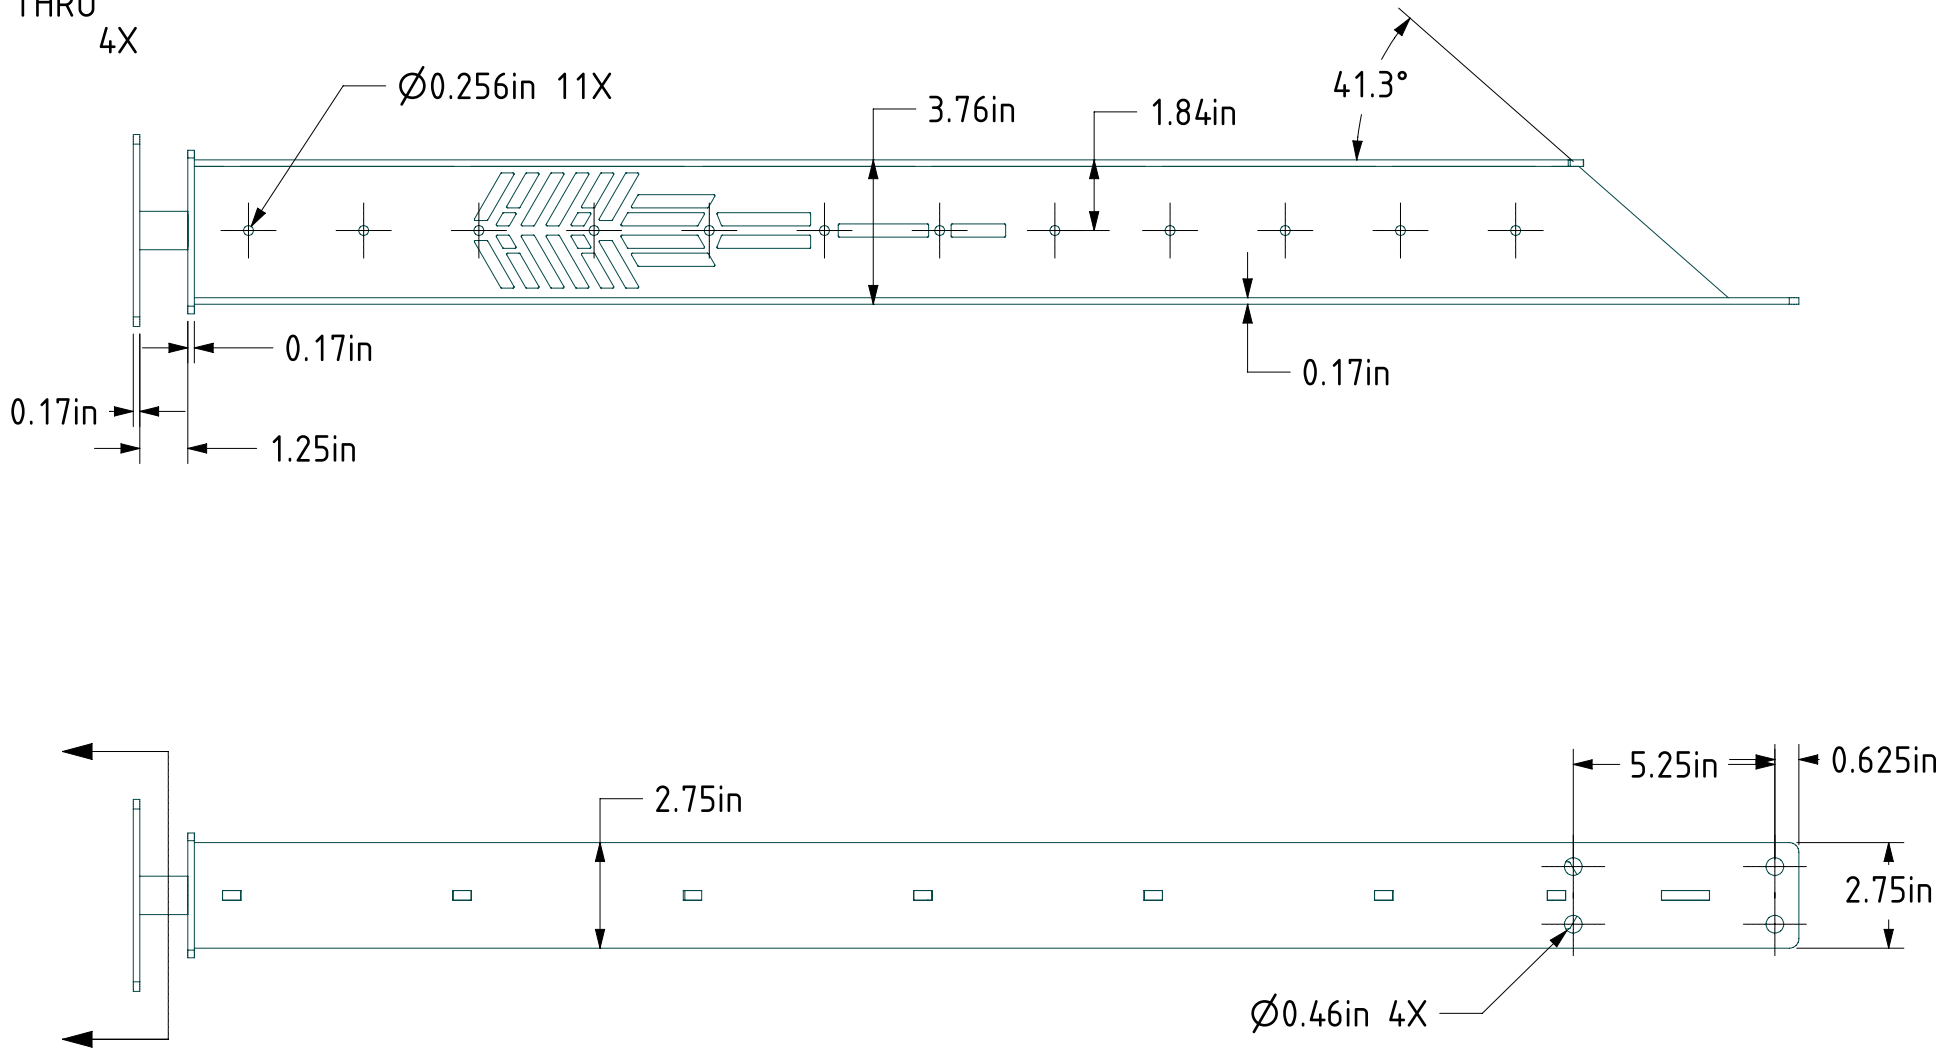


ITEM NO.	PART NUMBER	QTY
1	P-36-IPF-B	1
2	P-36-IPF-F	1
3	P-36-IPF-M	1
4	P-36-IPF-T	1
5	P-36-IPF-T2	1
6	Standoff	1

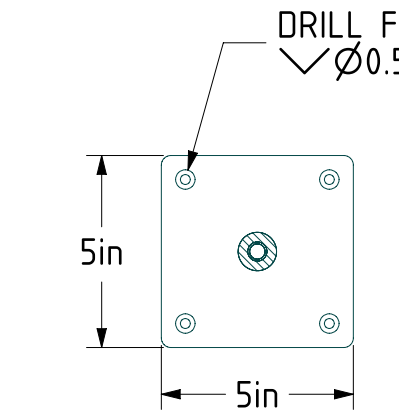

SCALE 1:10

NOTES:  
 STANDARD MATERIAL & FINISH:  
 - A-36 STEEL POWDER COATED

ADDITIONAL MATERIAL OPTIONS:  
 - A-36 STEEL GALVINIZED  
 - TYPE 304 STAINLESS STEEL  
 - TYPE 316 STAINLESS STEEL

PROJECT: P-36-IPF		MATERIAL: SEE NOTE
PART: P-36-IPF		FINISH: SEE NOTE
DRAWN BY: JT		COLOR:
DATE: 12/9/14	SCALE: 1:5	LOCATION:
REVISION:	SIZE: B	QUANTITY:

**KEUKA** STUDIOS  
 FINE ARCHITECTURAL METAL WORK

1011 Rush Henrietta Townline Road  
 Rush, NY 14543  
 P 1-855-454-5678  
 F 585-487-6150

www.keuka-studios.com