


ITEM NO.	PART NUMBER	QTY
1	P-36-EPF-B	1
2	P-36-EPF-F	1
3	P-36-EPF-L	1
4	P-36-EPF-M	1
5	P-36-EPF-T	1
6	P-36-EPF-T2	1
7	Standoff	1

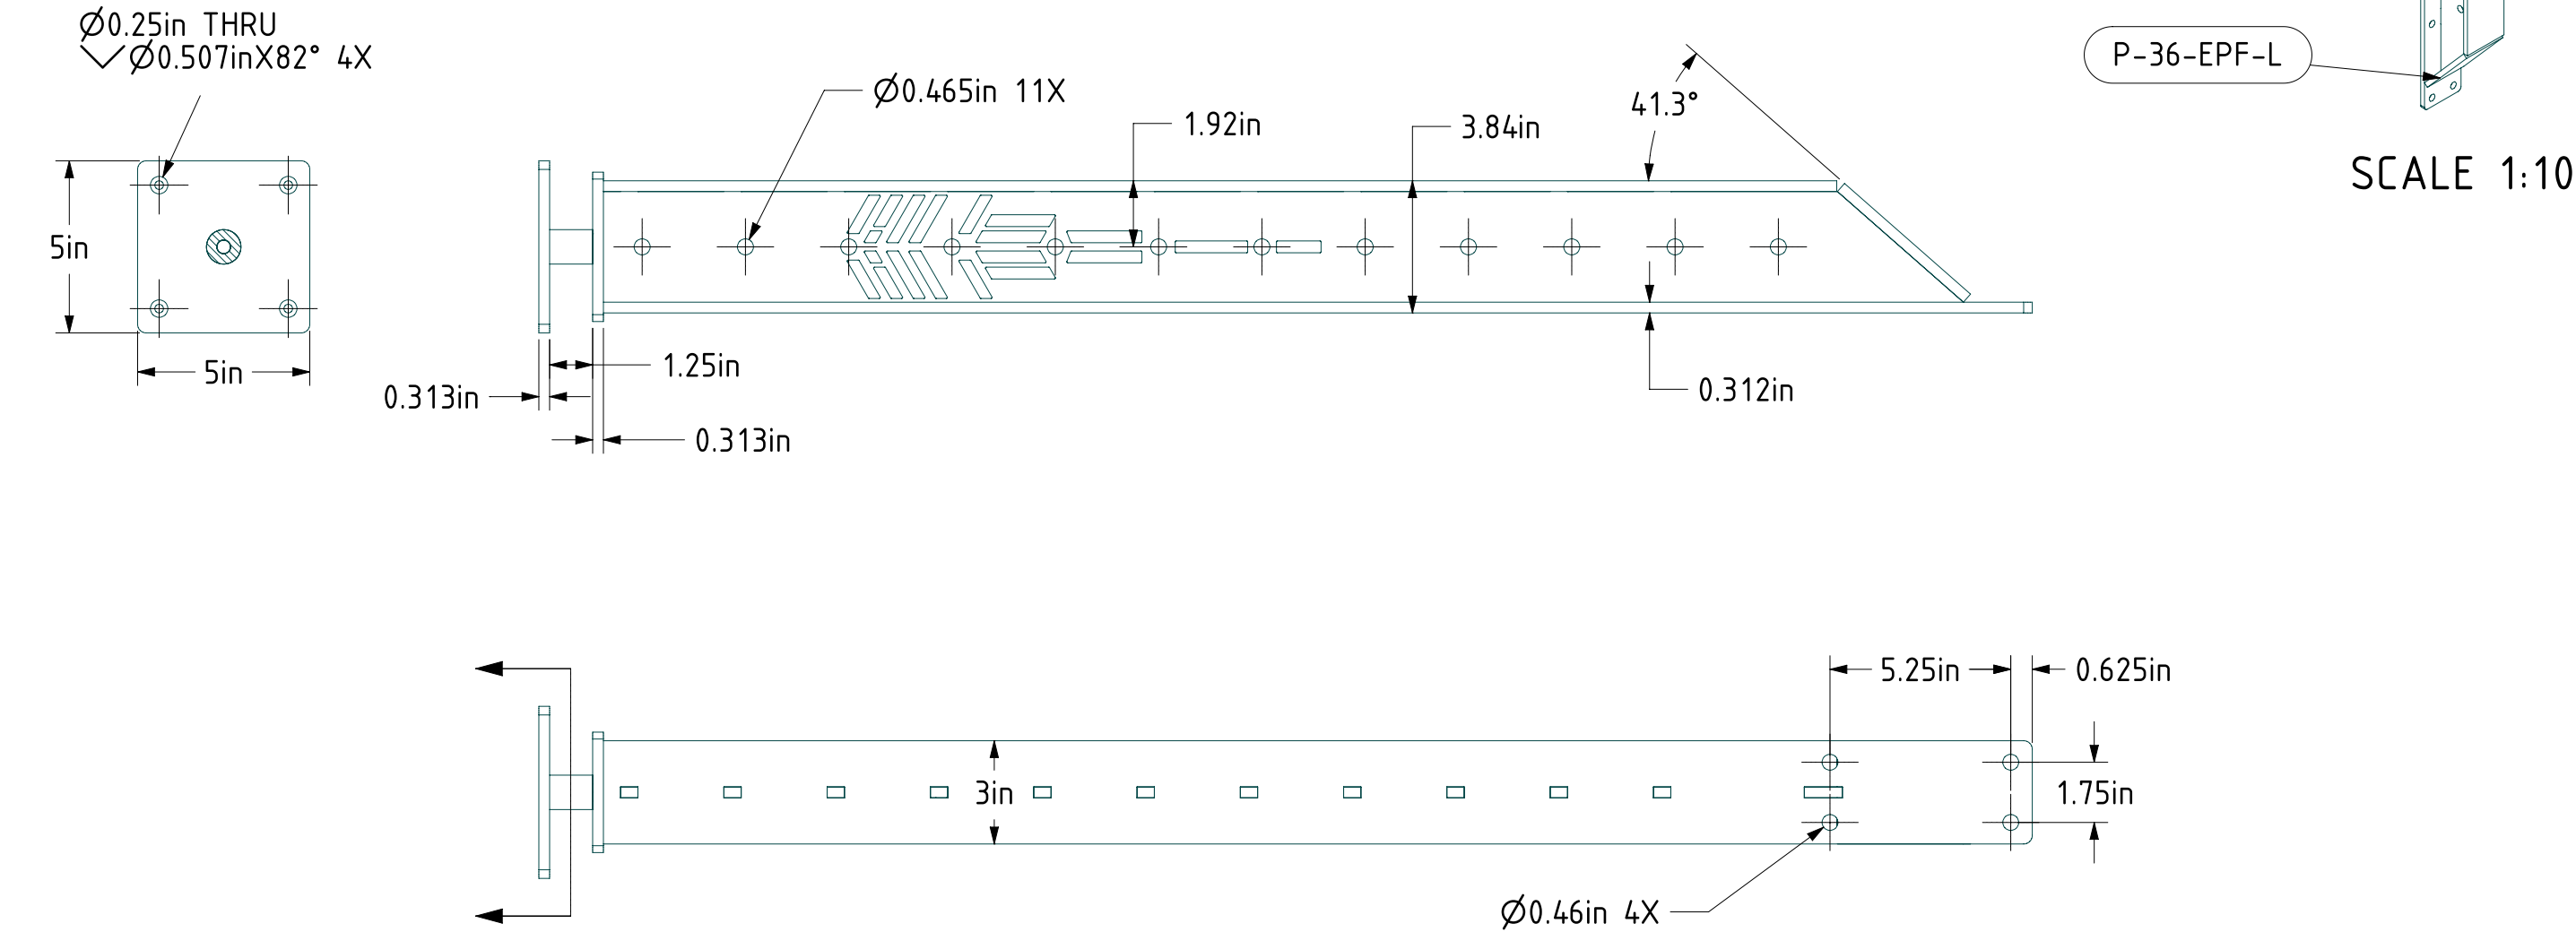

NOTES:
 STANDARD MATERIAL & FINISH:
 - A-36 STEEL POWDER COATED

ADDITIONAL MATERIAL OPTIONS:
 - A-36 STEEL GALVINIZED
 - TYPE 304 STAINLESS STEEL
 - TYPE 316 STAINLESS STEEL

PROJECT: P-36-EPF		MATERIAL: SEE NOTE
PART: P-36-EPF		FINISH: SEE NOTE
DRAWN BY: JT		COLOR:
DATE: 12/9/14	SCALE: 1:5	LOCATION:
REVISION:	SIZE: B	QUANTITY:

KEUKA STUDIOS

FINE ARCHITECTURAL METAL WORK

1011 Rush Henrietta Townline Road

Rush, NY 14543

P 1-856-454-5678

F 585-487-6150

www.keuka-studios.com

COPYRIGHT © 2014 BY KEUKA STUDIOS INC. ALL RIGHTS RESERVED. THESE DOCUMENTS ARE THE PROPERTY OF KEUKA STUDIOS INC. NO DISTRIBUTION IS PERMITTED WITHOUT WRITTEN APPROVAL FROM KEUKA STUDIOS INC.