
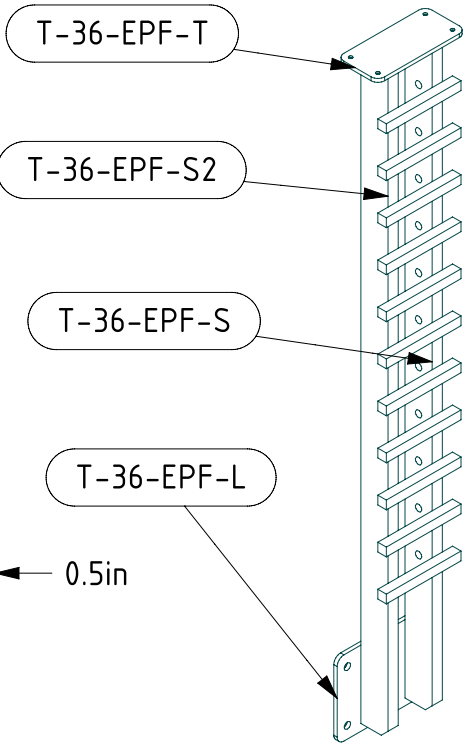
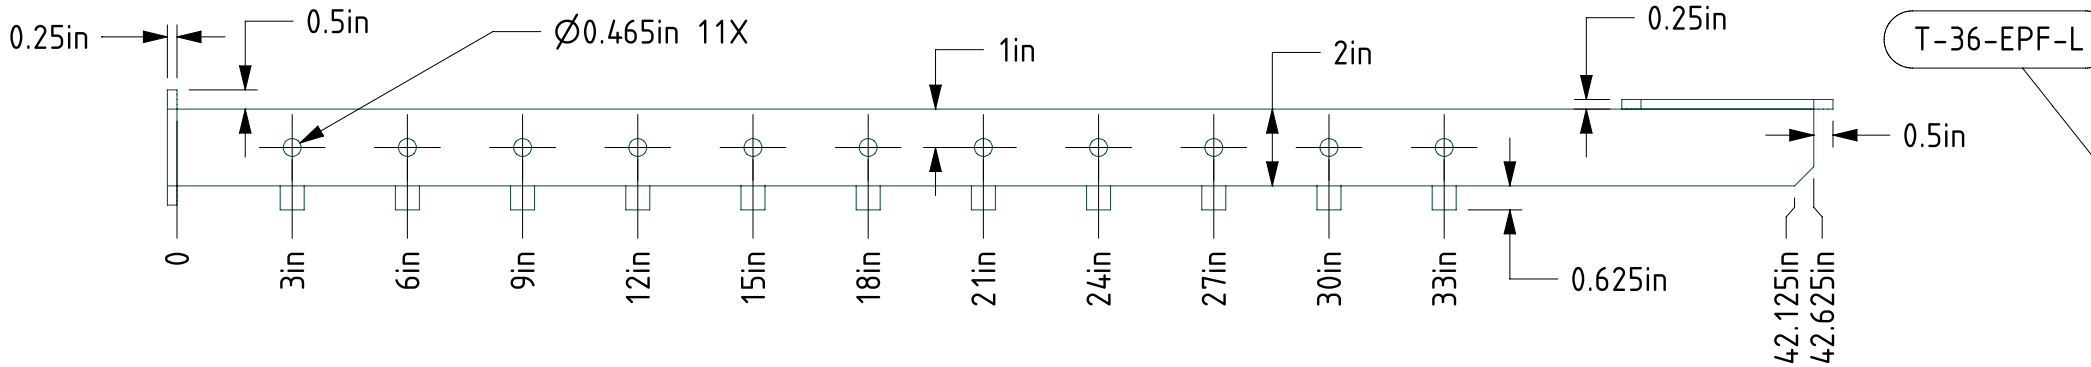
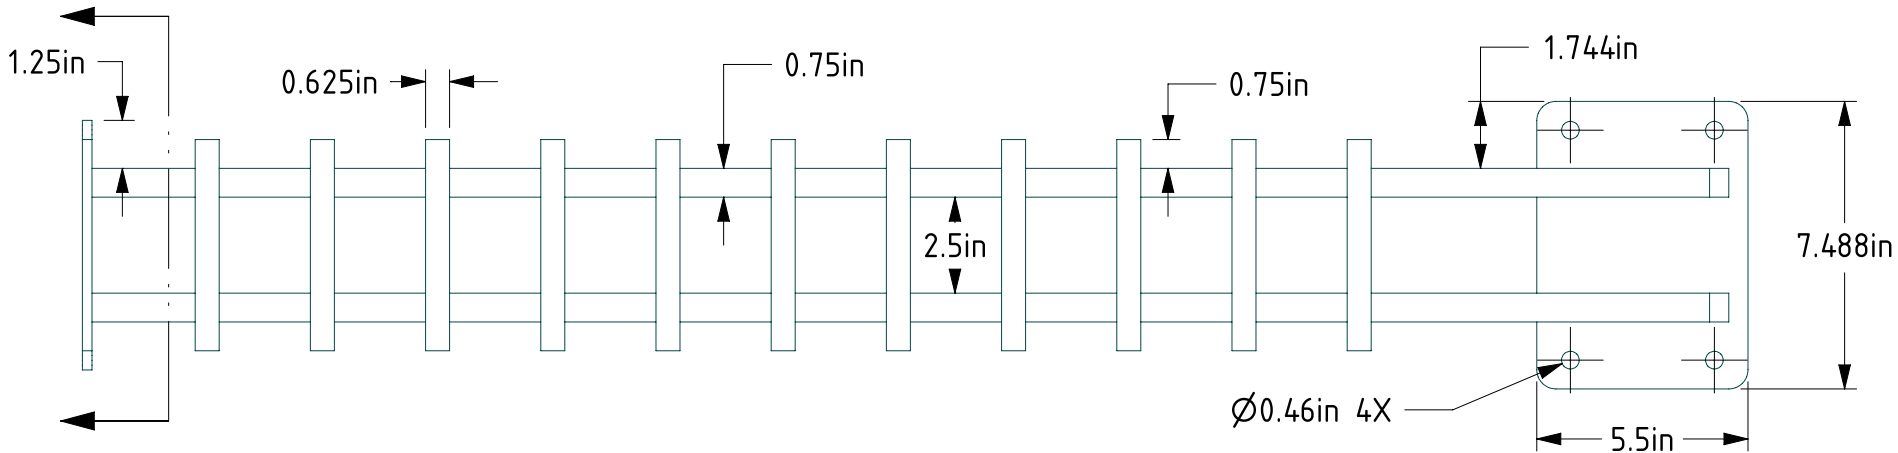


ITEM NO.	PART NUMBER	QTY
1	Bars	1
2	T-36-EPF-L	1
3	T-36-EPF-S	1
4	T-36-EPF-S2	1
5	T-36-EPF-T	1

NOTES:
 STANDARD MATERIAL & FINISH:
 - A-36 STEEL POWDER COATED

ADDITIONAL MATERIAL OPTIONS:
 - A-36 STEEL GALVINIZED
 - TYPE 304 STAINLESS STEEL
 - TYPE 316 STAINLESS STEEL

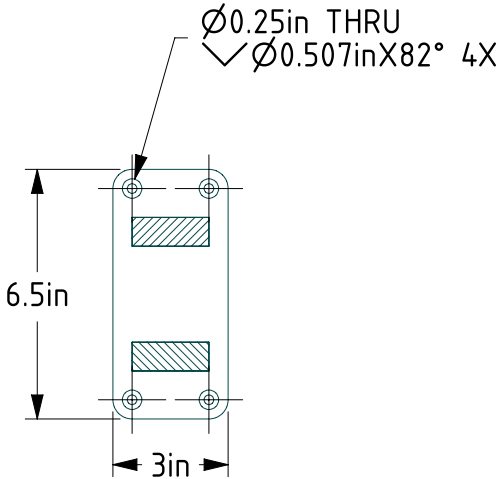

SCALE 1:10

PROJECT: T-36-EPF-RH		MATERIAL: SEE NOTE	
PART: T-36-EPF		FINISH: SEE NOTE	
DRAWN BY: JT		COLOR:	
DATE: 12/9/14	SCALE: 1:5	LOCATION:	
REVISION:	SIZE: B	QUANTITY:	

KEUKA

STUDIOS

FINE ARCHITECTURAL METAL WORK

1011 Rush Henrietta Townline Road

Rush, NY 14543

P 1-855-454-5678

F 585-487-6150

www.keuka-studios.com