

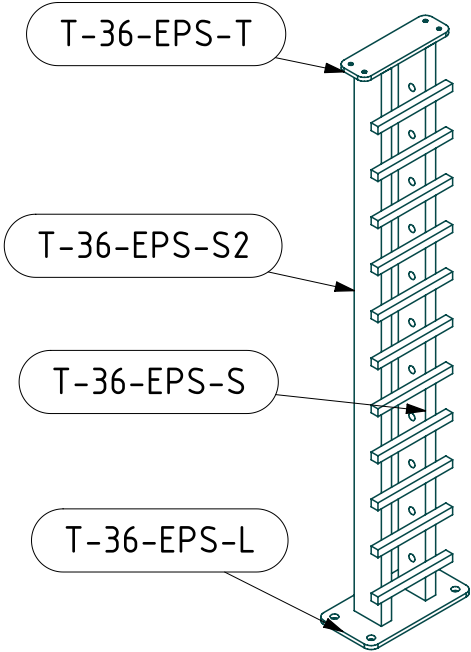
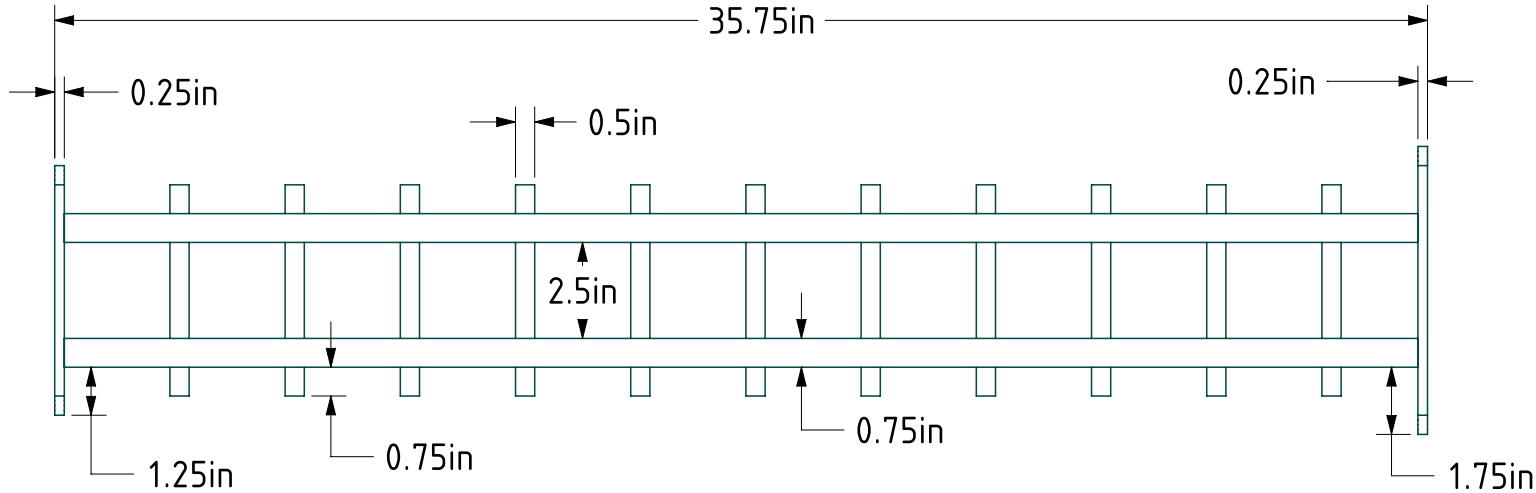
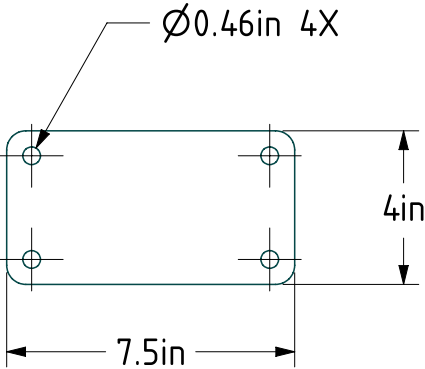


ITEM NO.	PART NUMBER	QTY
1	Bars	1
2	T-36-EPS-L	1
3	T-36-EPS-S	1
4	T-36-EPS-S2	1
5	T-36-EPS-T	1

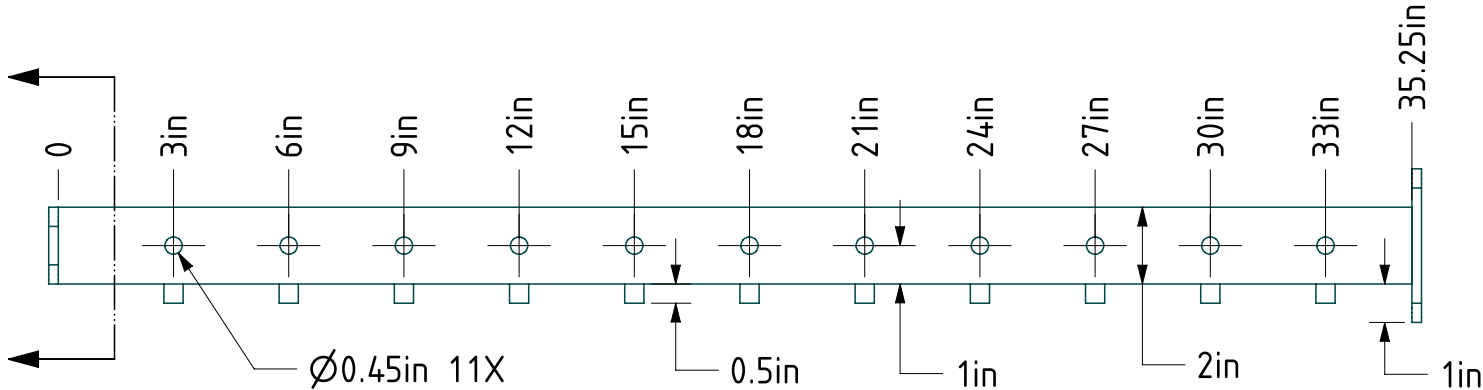

SCALE 1:10

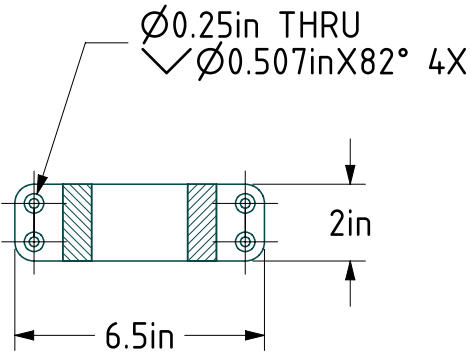

NOTES:

STANDARD MATERIAL & FINISH:

- A-36 STEEL POWDER COATED

ADDITIONAL MATERIAL OPTIONS:

- A-36 STEEL GALVINIZED
- TYPE 304 STAINLESS STEEL
- TYPE 316 STAINLESS STEEL

PROJECT: T-36-EPS-LH		MATERIAL: SEE NOTE	
PART: T-36-EPS		FINISH: SEE NOTE	
DRAWN BY: JT		COLOR:	
DATE: 12/9/14		LOCATION:	
REVISION:		QUANTITY:	
SHEET: 1		OF: 1	

KEUKA

STUDIOS

FINE ARCHITECTURAL METAL WORK

1011 Rush Henrietta Townline Road  
RUSH NY 14543  
P 485-454-5678  
F 585-467-6130

www.keuka-studios.com

**KEUKA** STUDIOS

FINE ARCHITECTURAL METAL WORK

1011 Rush Henrietta Townline Road  
 Rush, NY 14543  
 P 1-856-454-5678  
 F 585-487-6150

www.keuka-studios.com

COPYRIGHT © 2014 BY KEUKA STUDIOS INC. ALL RIGHTS RESERVED. THESE DOCUMENTS ARE THE PROPERTY OF KEUKA STUDIOS INC. NO DISTRIBUTION IS PERMITTED WITHOUT WRITTEN APPROVAL FROM KEUKA STUDIOS INC.