

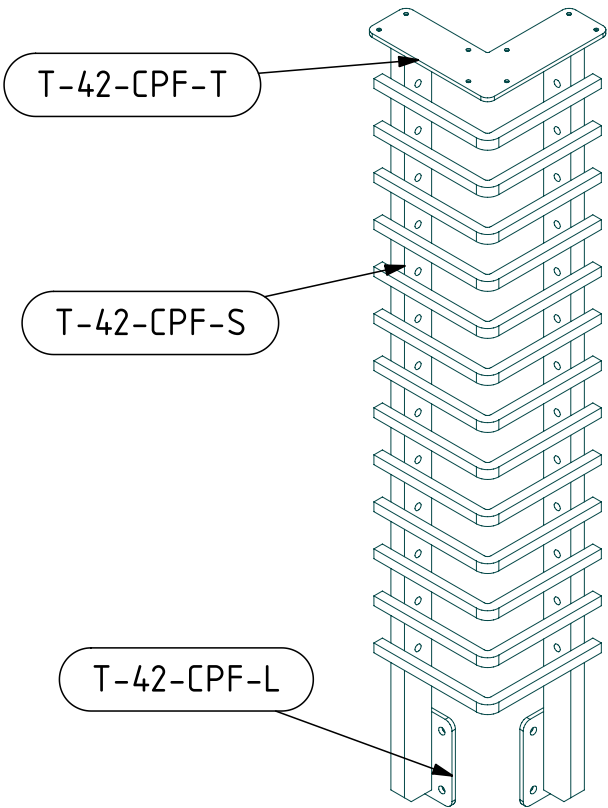


ITEM NO.	PART NUMBER	QTY
1	Bars	1
2	T-42-CPF-L	2
3	T-42-CPF-S	2
4	T-42-CPF-T	1

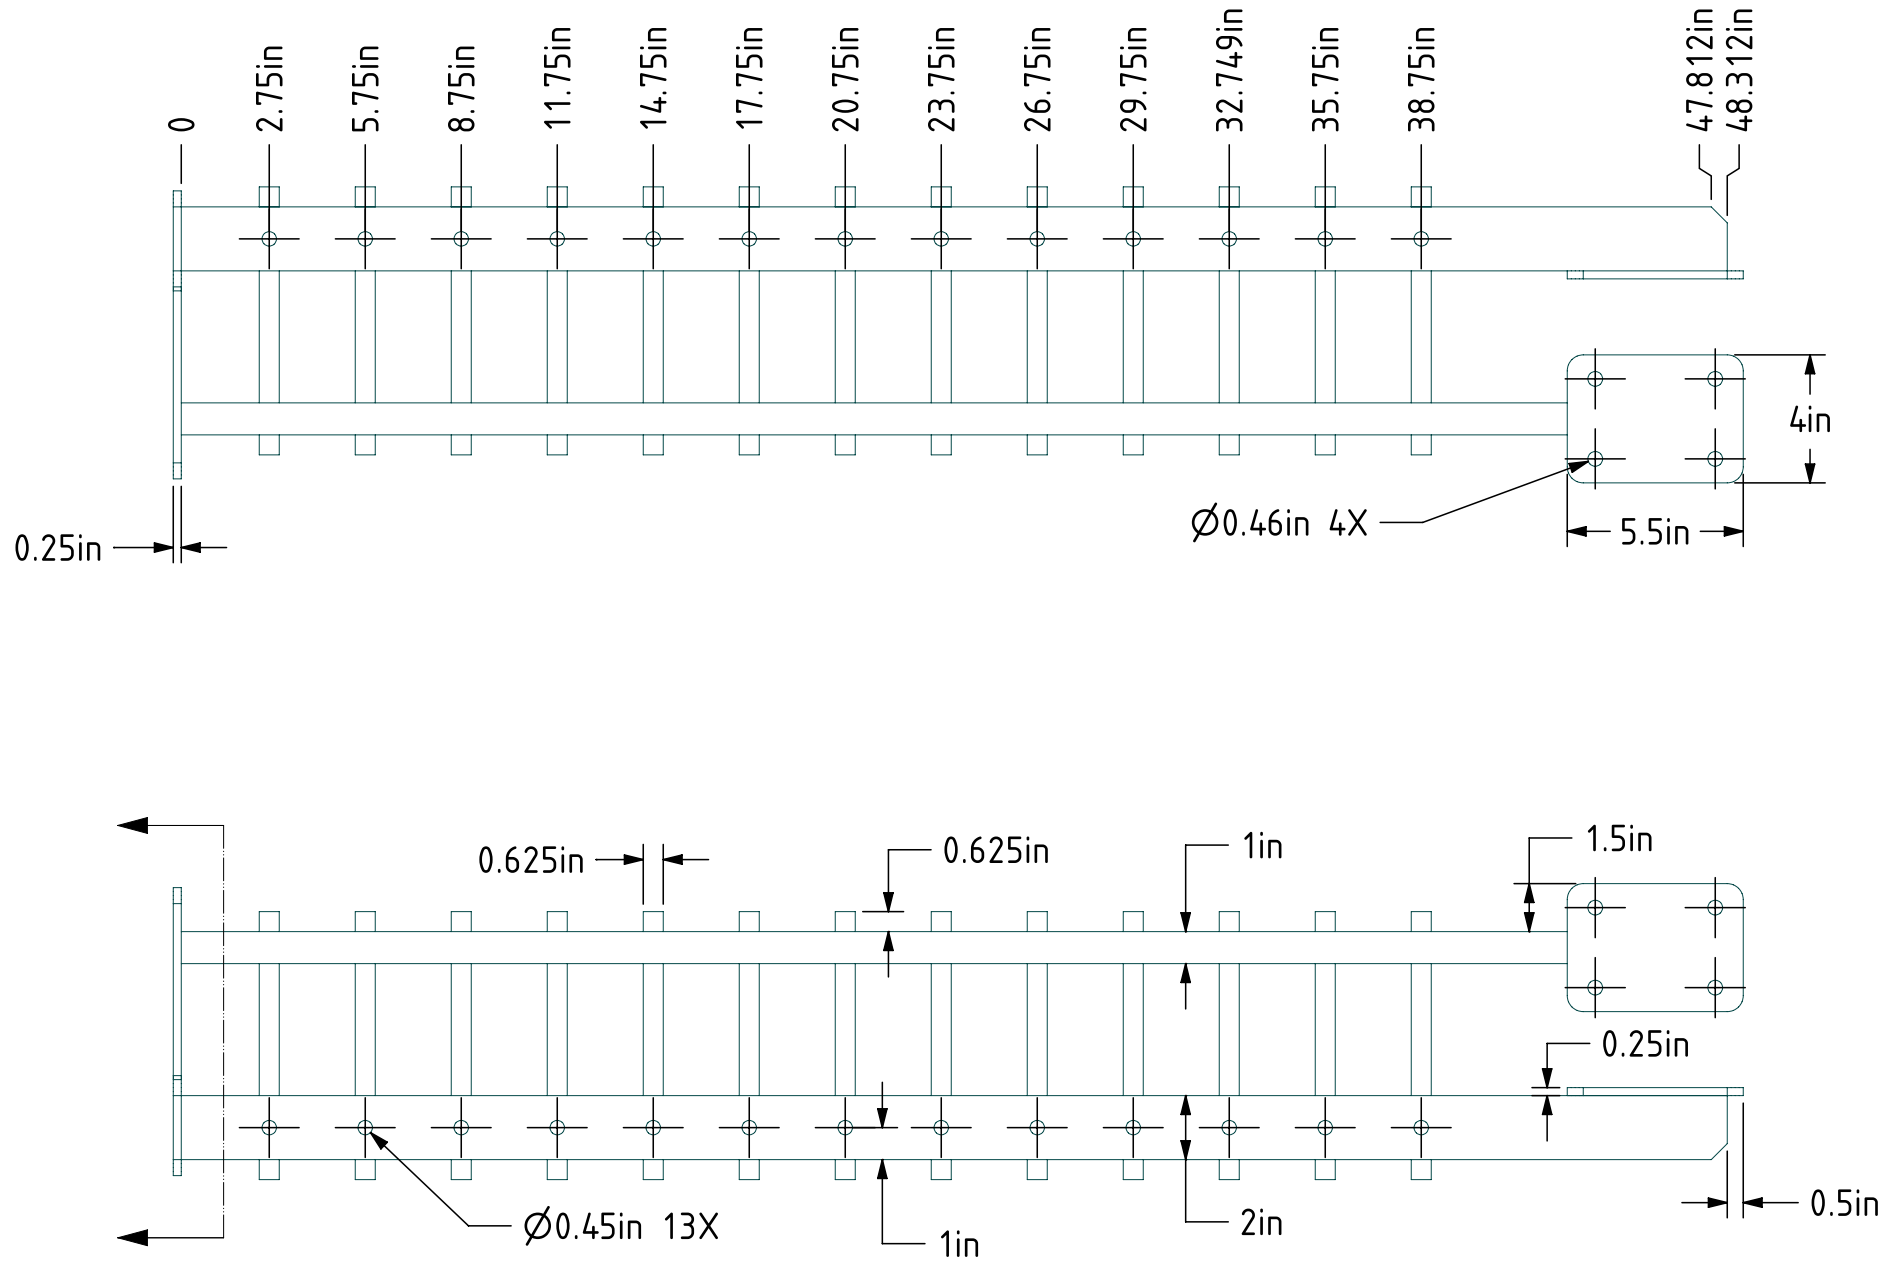

SCALE 1:10

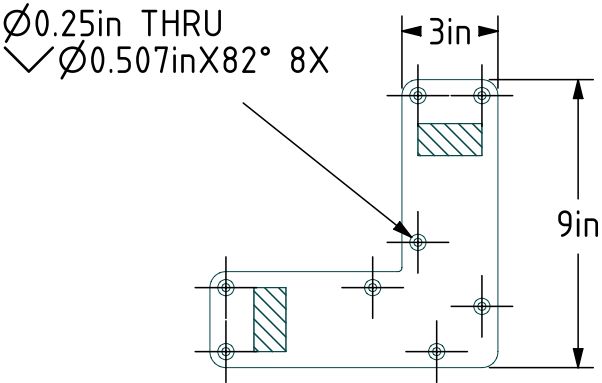

NOTES:  
STANDARD MATERIAL & FINISH:  
- A-36 STEEL POWDER COATED

ADDITIONAL MATERIAL OPTIONS:  
- A-36 STEEL GALVINIZED  
- TYPE 304 STAINLESS STEEL  
- TYPE 316 STAINLESS STEEL

PROJECT: T-42-CPF		SHEET: 1	
PART: T-42-CPF		OF: 1	
DRAWN BY: JT		REVISION: B	
DATE: 12/9/14		SCALE: 1:6	
		SIZE: B	
<div><div><div>KEUKA</div><div>STUDIOS</div></div><div><div>FINE ARCHITECTURAL METAL WORK</div><div>1011 Rush Henrietta Townline Road Rush, NY 14543 P 1-855-454-5678 F 585-487-6150 <a href="http://www.keuka-studios.com">www.keuka-studios.com</a></div></div></div>			
MATERIAL: SEE NOTE		FINISH: SEE NOTE	
COLOR: SEE NOTE		LOCATION: SEE NOTE	
QUANTITY: SEE NOTE		QUANTITY: SEE NOTE	