
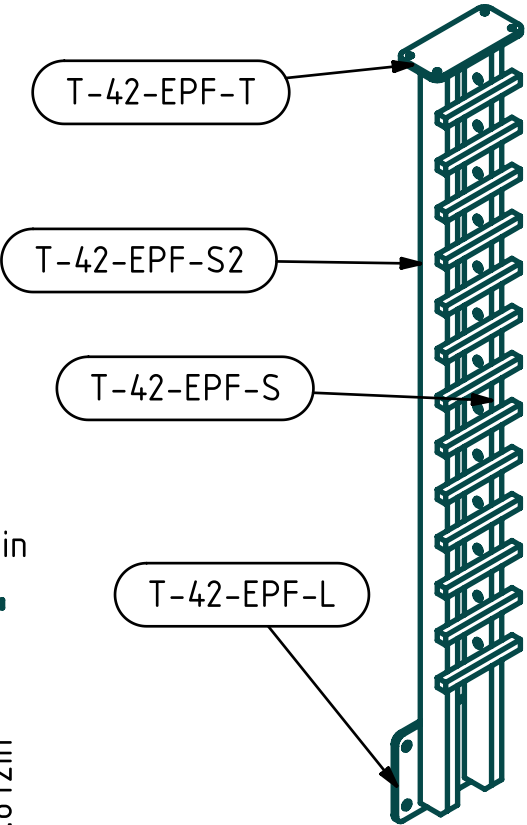


ITEM NO.	PART NUMBER	QTY
1	Bars	1
2	T-42-EPF-L	1
3	T-42-EPF-S	1
4	T-42-EPF-S2	1
5	T-42-EPF-T	1

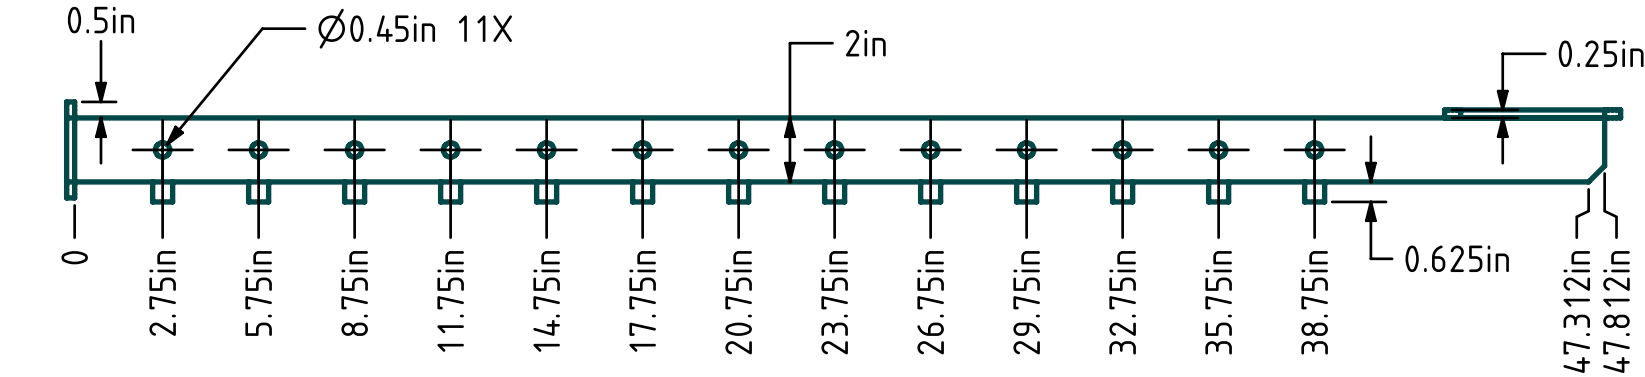



T-42-EPF-T

T-42-EPF-S2

T-42-EPF-S

T-42-EPF-L

SCALE 1:10

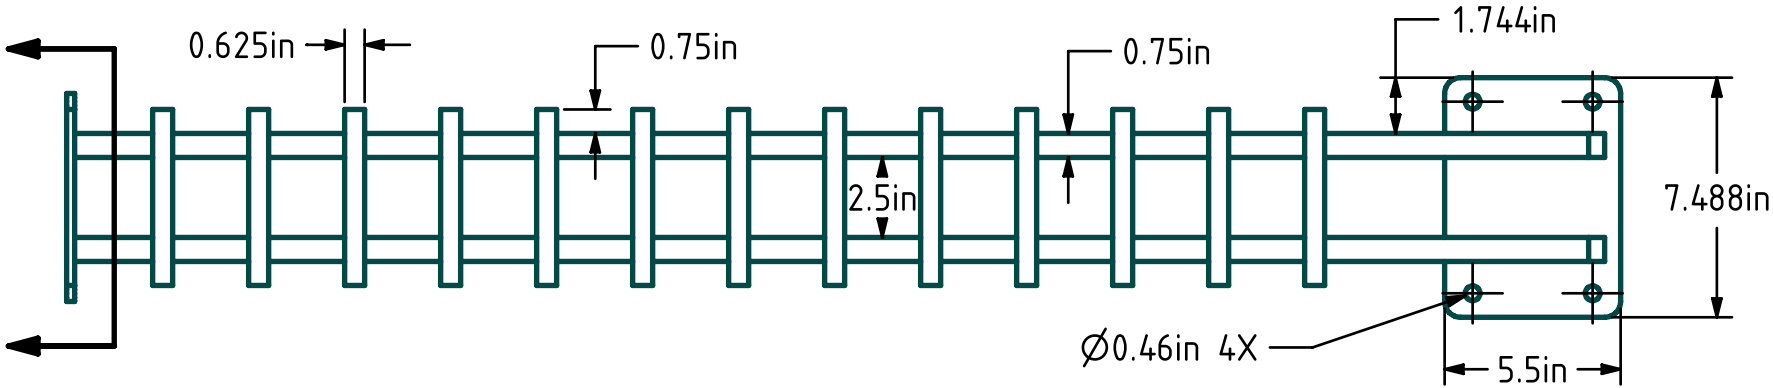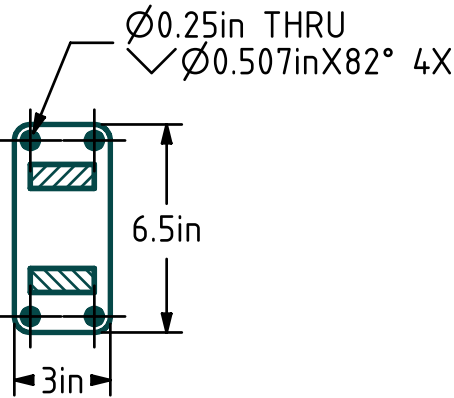

NOTES:

STANDARD MATERIAL & FINISH:

- A-36 STEEL POWDER COATED

ADDITIONAL MATERIAL OPTIONS:

- A-36 STEEL GALVINIZED
- TYPE 304 STAINLESS STEEL
- TYPE 316 STAINLESS STEEL

PROJECT: T-42-EPF-RH		MATERIAL: SEE NOTE	
PART: T-42-EPF		FINISH: SEE NOTE	
DRAWN BY: JT		COLOR:	
DATE: 12/9/14		LOCATION:	
REVISION: B		QUANTITY:	
SHEET: 1		OF: 1	

**KEUKA** STUDIOS

FINE ARCHITECTURAL METAL WORK

1011 Rush Henrietta Townline Road  
Rush, NY 14543  
P 1-856-454-5678  
F 585-487-6150

www.keuka-studios.com

COPYRIGHT © 2014 BY KEUKA STUDIOS INC. ALL RIGHTS RESERVED. THESE DOCUMENTS ARE THE PROPERTY OF KEUKA STUDIOS INC. NO DISTRIBUTION IS PERMITTED WITHOUT WRITTEN APPROVAL FROM KEUKA STUDIOS INC.