

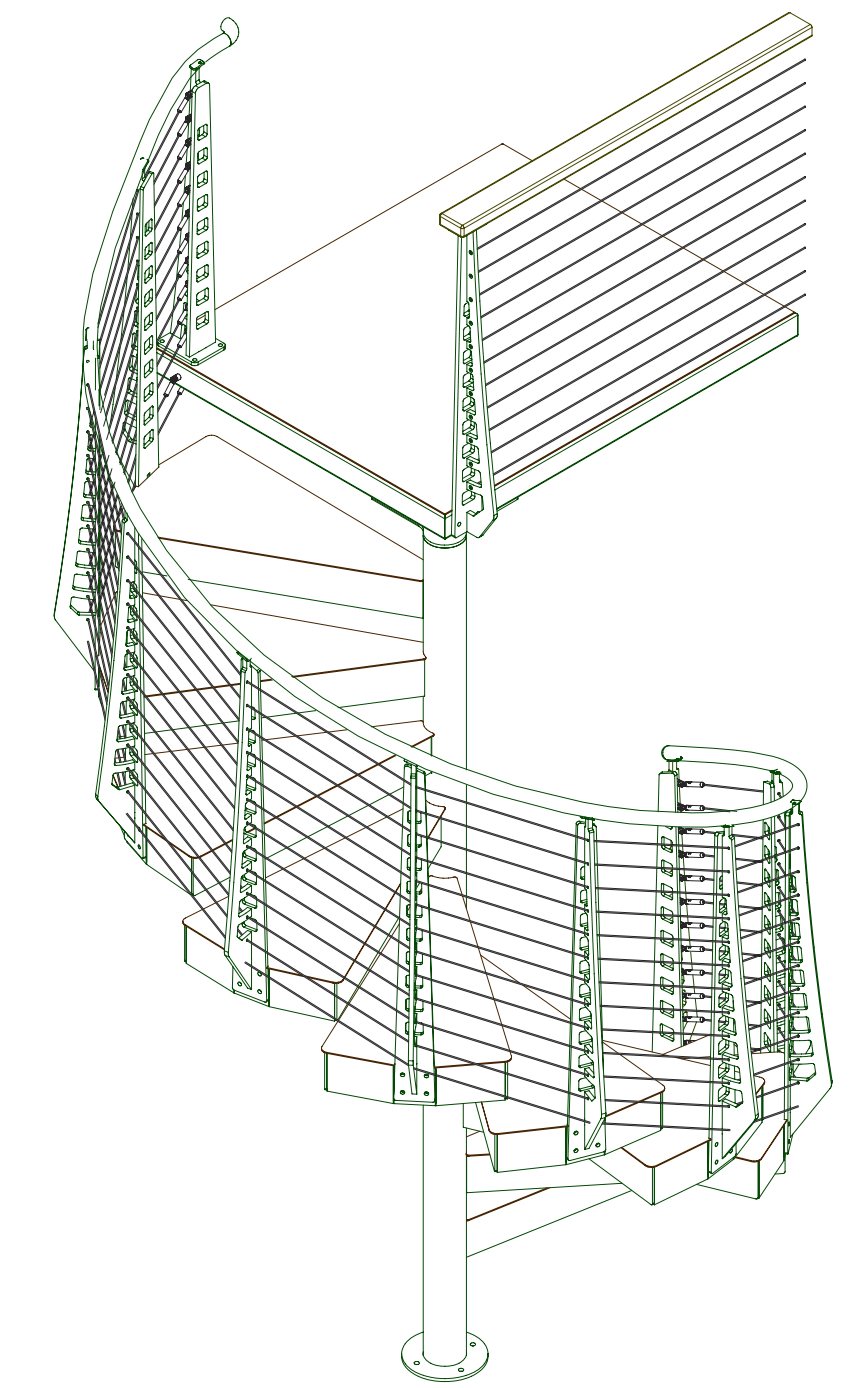
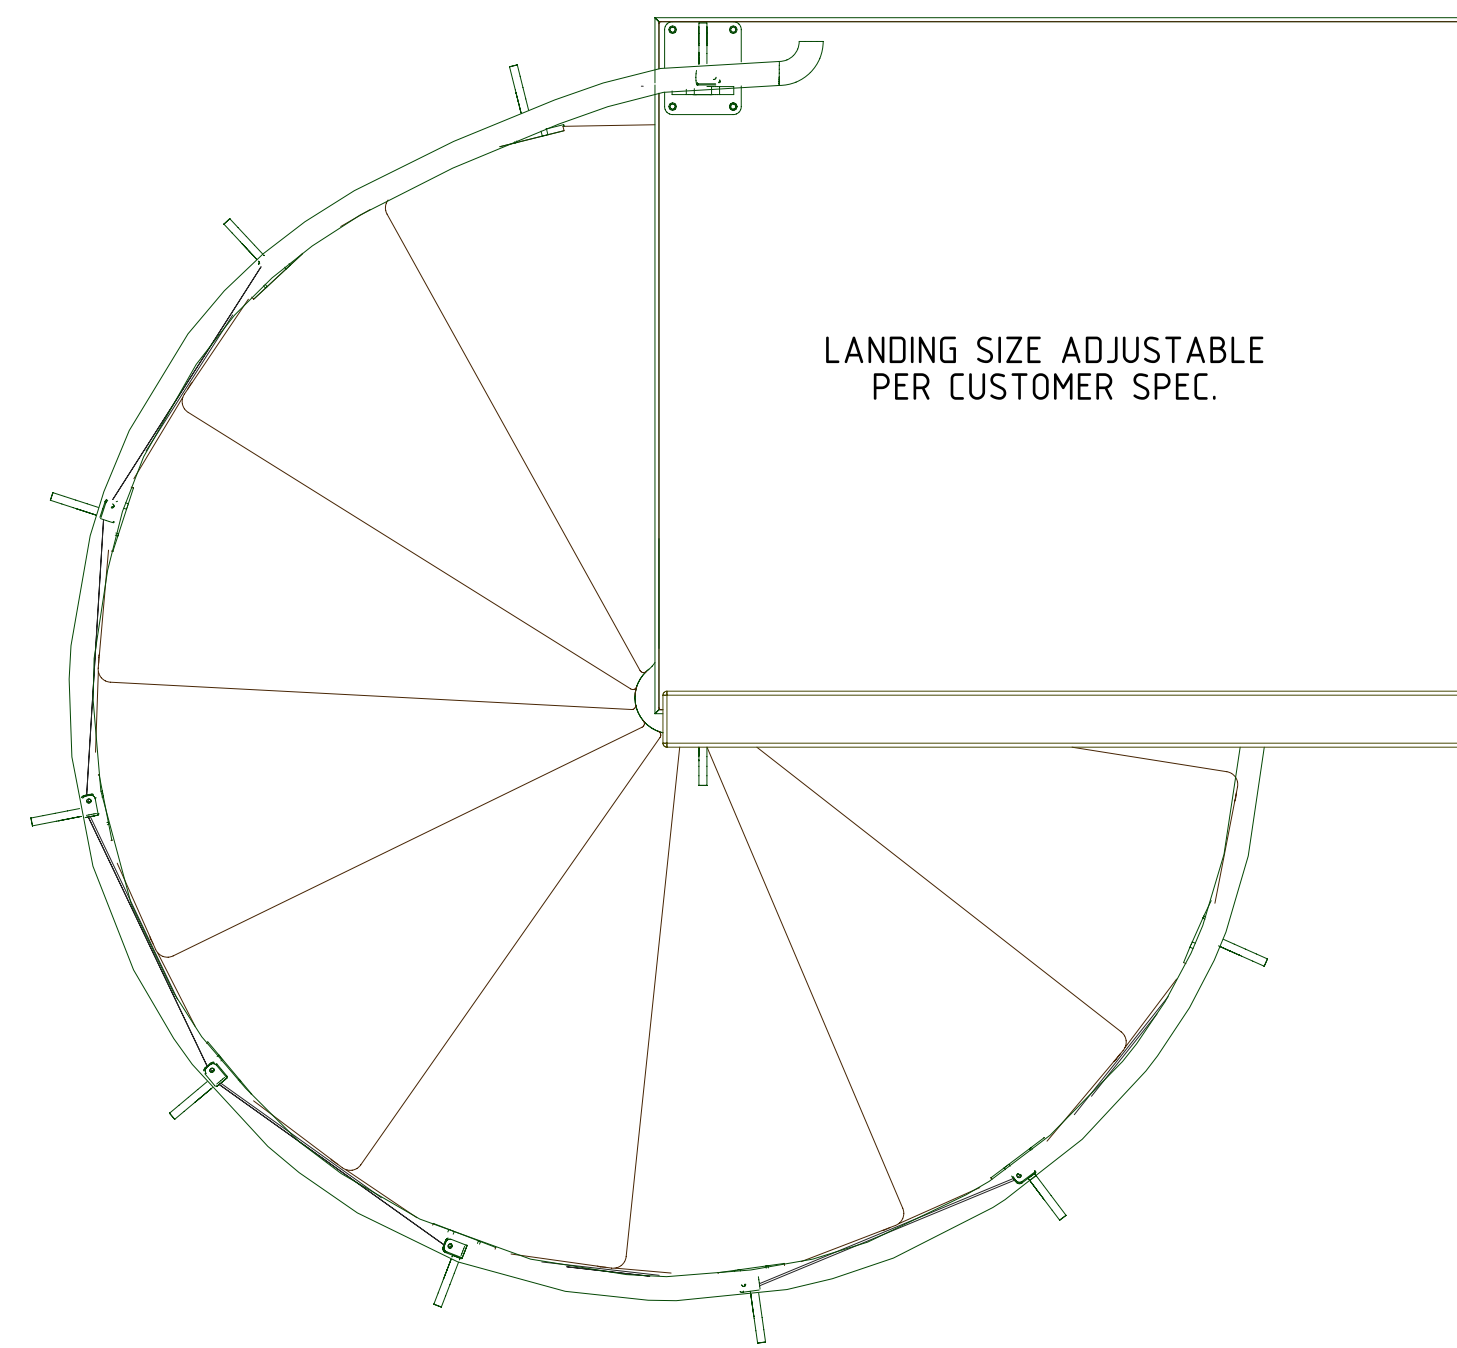


SECTION A-A
TREAD ROTATIONAL DETAIL

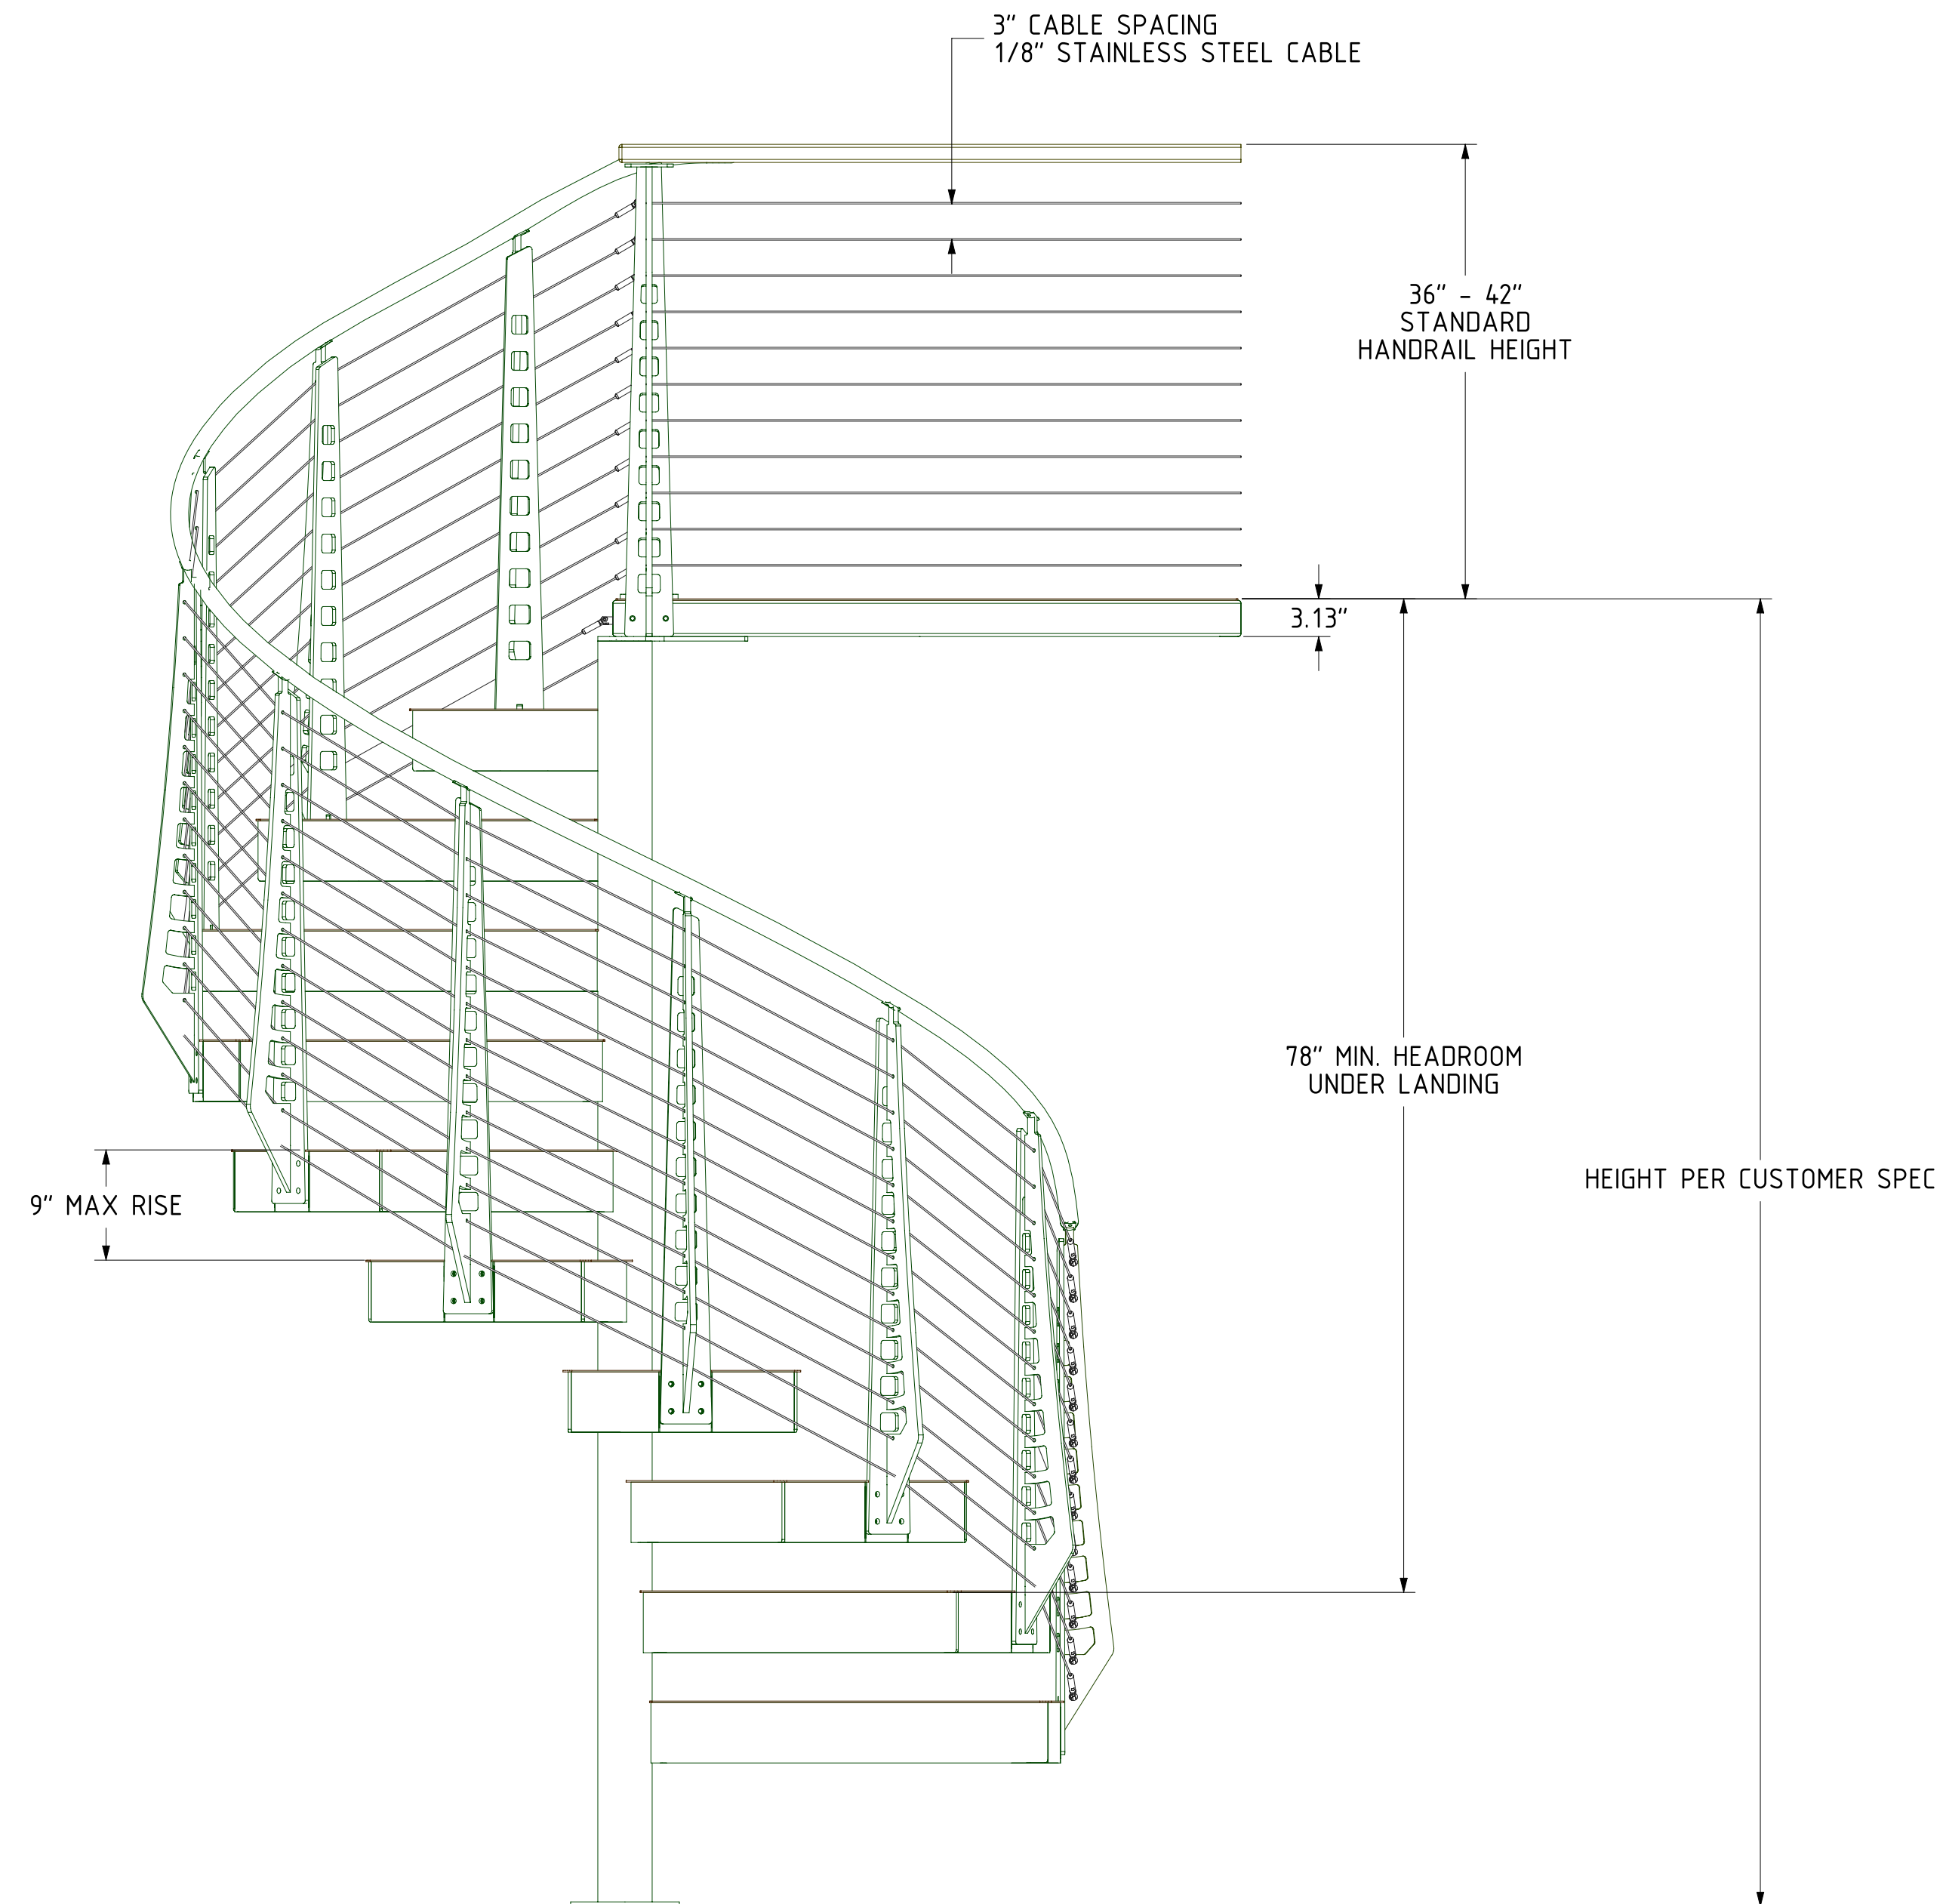

SCALE 1:20

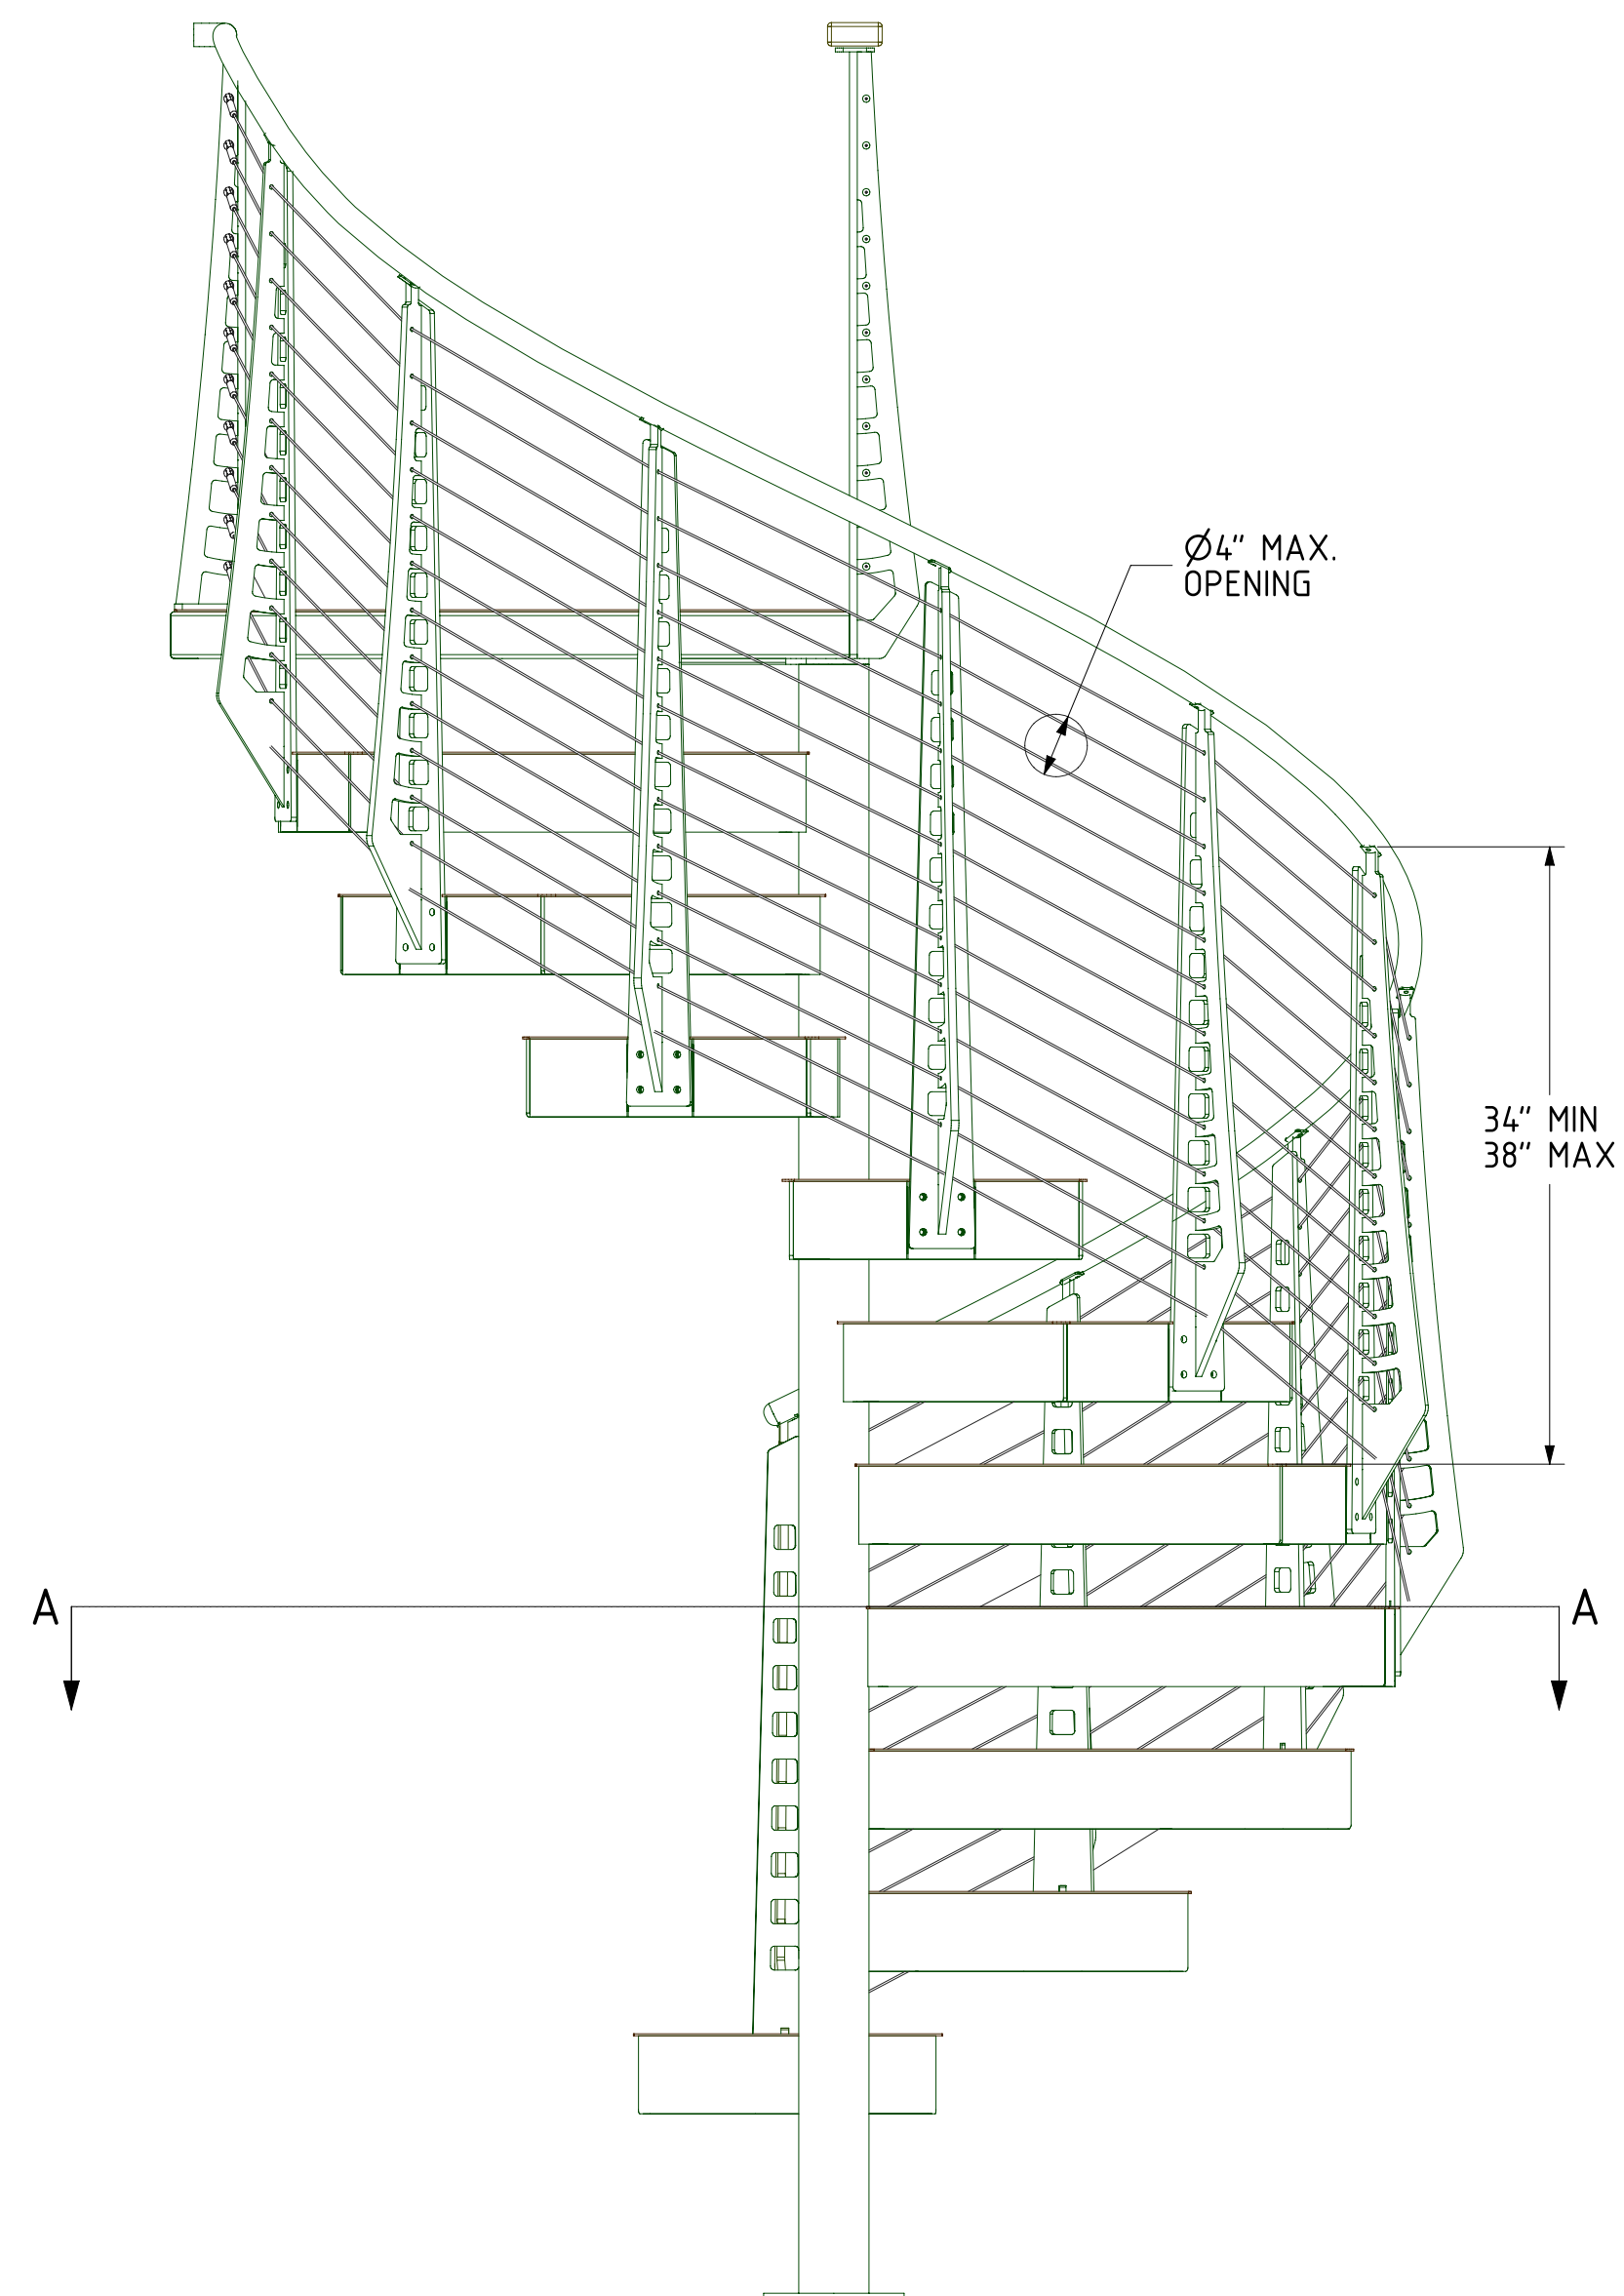

STEEL SPIRAL STAIRS
CHICAGO STYLE