

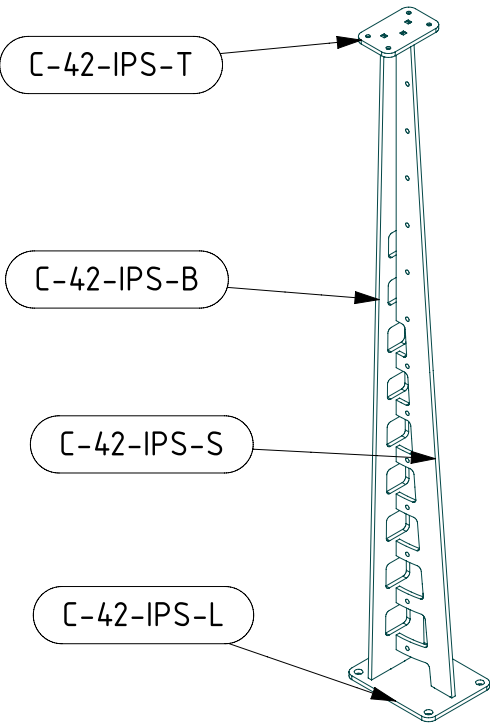
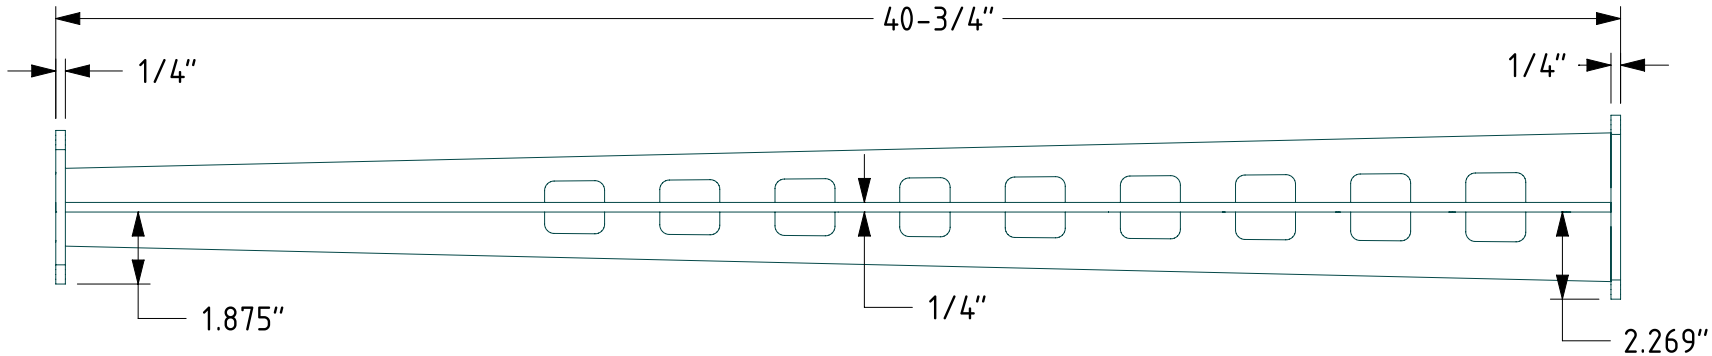
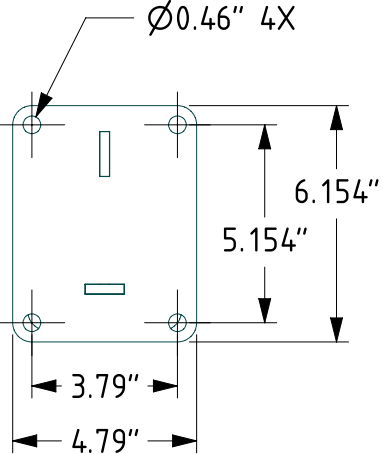


ITEM NO.	PART NUMBER	QTY
1	C-42-IPS-B	1
2	C-42-IPS-L	1
3	C-42-IPS-S	1
4	C-42-IPS-T	1

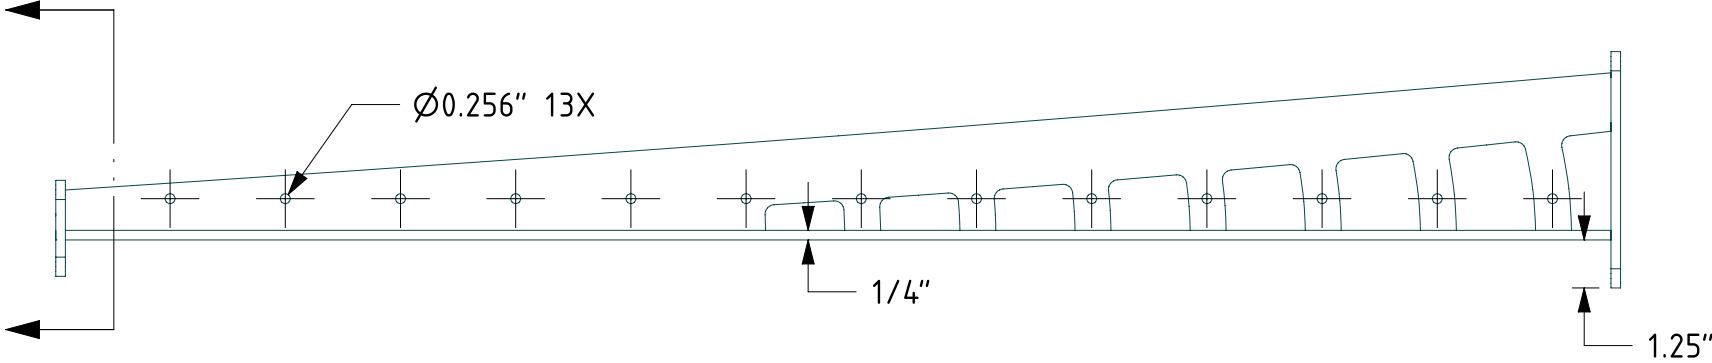

SCALE 1:10

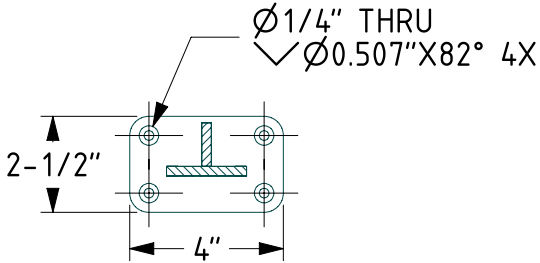

NOTES:

STANDARD MATERIAL & FINISH:

- A-36 STEEL POWDER COATED

ADDITIONAL MATERIAL OPTIONS:

- A-36 STEEL GALVINIZED
- TYPE 304 STAINLESS STEEL
- TYPE 316 STAINLESS STEEL

PROJECT: C-42-IPS		MATERIAL: SEE NOTE	
PART: C-42-IPS		FINISH: SEE NOTE	
DRAWN BY: JT		COLOR:	
DATE: 12/8/14		LOCATION:	
REVISION:		QUANTITY:	
SHEET: 1		OF: 1	

KEUKA

STUDIOS

FINE ARCHITECTURAL METAL WORK

1011 Rush Henrietta Towline Road

Rush, NY 14543

P 1-856-454-5678

F 585-487-6150

www.keuka-studios.com

COPYRIGHT © 2014 BY KEUKA STUDIOS INC. ALL RIGHTS RESERVED THESE DOCUMENTS ARE THE PROPERTY OF KEUKA STUDIOS INC. NO DISTRIBUTION IS PERMITTED WITHOUT WRITTEN APPROVAL FROM KEUKA STUDIOS INC.