
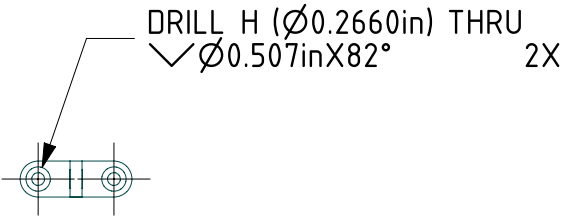
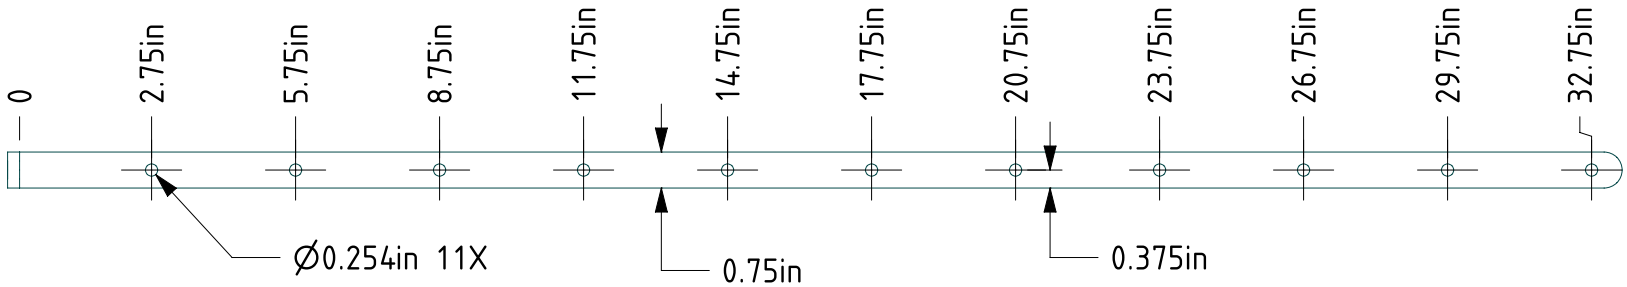


ITEM NO.	PART NUMBER	QTY
1	I-36-Spacer-S	1
2	I-36-Spacer-T	1

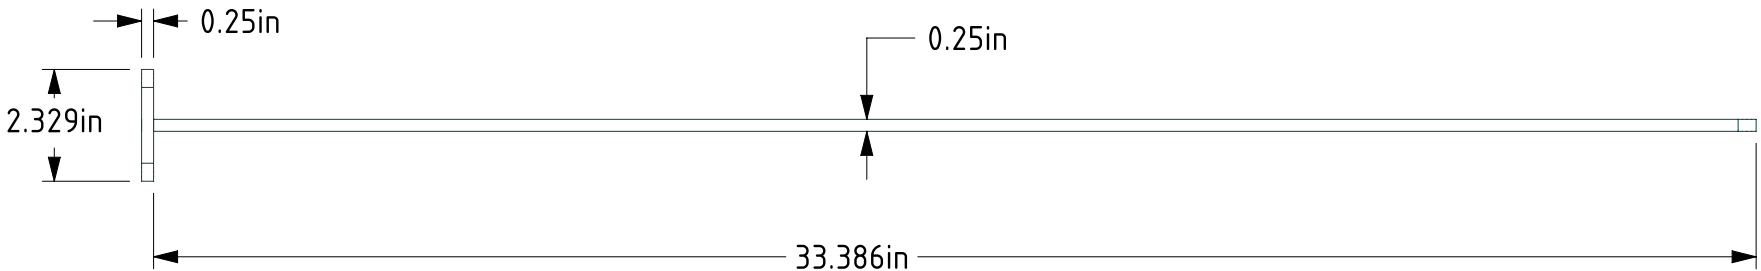

I-36-Spacer-T

I-36-Spacer-S

SCALE 1:10

NOTES:
STANDARD MATERIAL & FINISH:
- A-36 STEEL POWDER COATED

ADDITIONAL MATERIAL OPTIONS:
- A-36 STEEL GALVINIZED
- TYPE 304 STAINLESS STEEL
- TYPE 316 STAINLESS STEEL

PROJECT: I-36-SPACER		MATERIAL: SEE NOTE
PART: I-36-Spacer		FINISH: SEE NOTE
DRAWN BY: JT		COLOR:
DATE: 12/8/14	SCALE: 1:4	LOCATION:
REVISION: B	SIZE: B	QUANTITY:
SHEET: 1		OF: 1

KEUKA STUDIOS
FINE ARCHITECTURAL METAL WORK

1011 Rush Henrietta Townline Road
Rush, NY 14543
P 1-856-454-5678
F 585-487-6150

www.keuka-studios.com

COPYRIGHT © 2014 BY KEUKA STUDIOS INC. ALL RIGHTS RESERVED. THESE DOCUMENTS ARE THE PROPERTY OF KEUKA STUDIOS INC. NO DISTRIBUTION IS PERMITTED WITHOUT WRITTEN APPROVAL FROM KEUKA STUDIOS INC.