
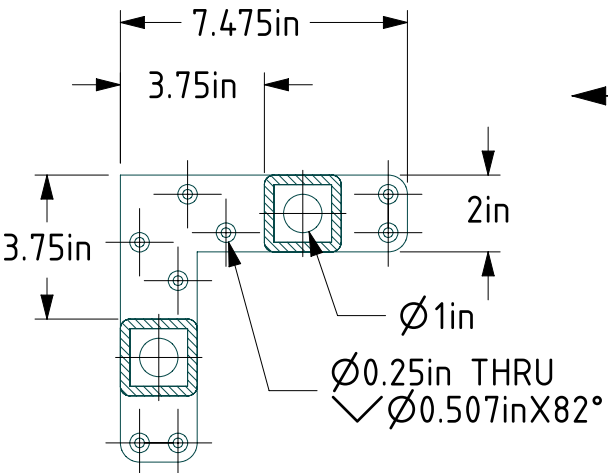




PART NUMBER	QTY
I-42-CPS-LL	1
I-42-CPS-TT	1
I-42-CPS-TubeTube	2

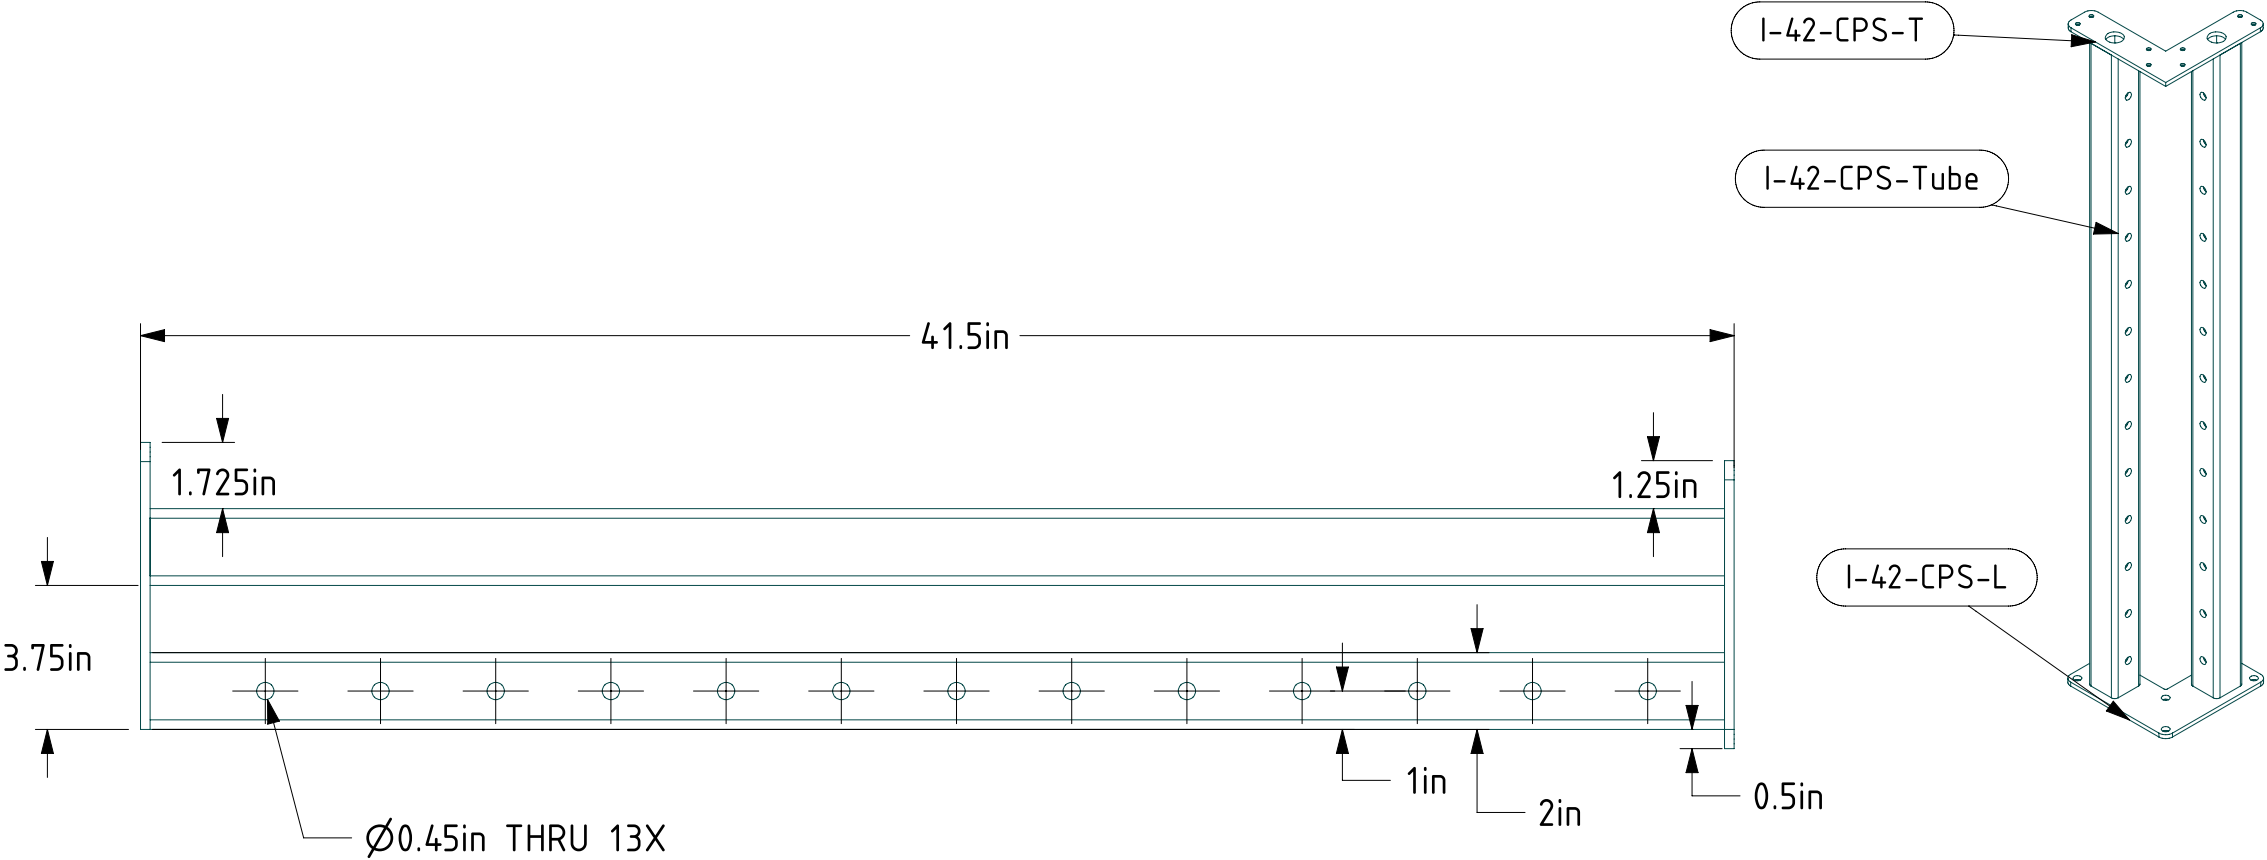

SECTION A-A

NOTES:  
STANDARD MATERIAL & FINISH:  
- A-36 STEEL POWDER COATED

ADDITIONAL MATERIAL OPTIONS:  
- A-36 STEEL GALVINIZED  
- TYPE 304 STAINLESS STEEL  
- TYPE 316 STAINLESS STEEL

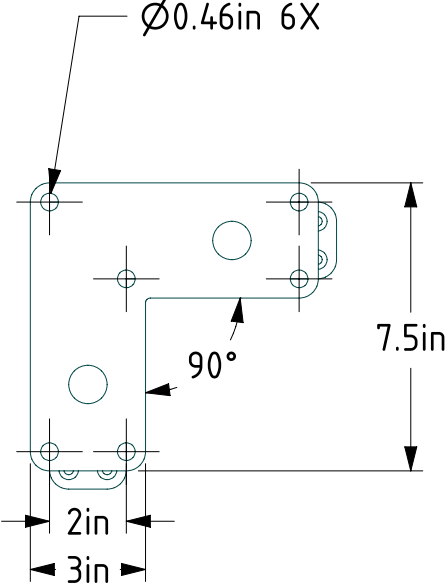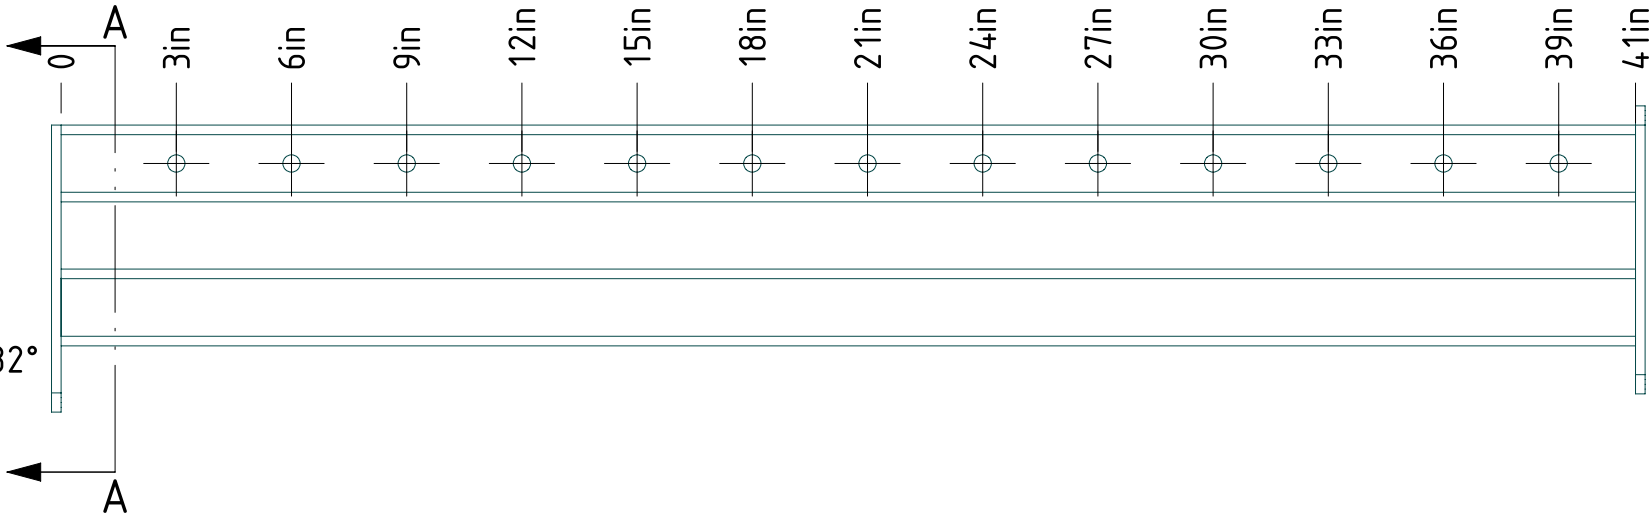

PROJECT: I-42-CPS	MATERIAL: SEE NOTE
PART: I-42-CPS	FINISH: SEE NOTE
DRAWN BY: JT	COLOR:
DATE: 12/8/14	LOCATION:
REVISION:	QUANTITY:
SHEET: 1	OF: 1

**KEUKA** STUDIOS  
FINE ARCHITECTURAL METAL WORK

1011 Rush Henrietta Townline Road  
Rush, NY 14543  
P 1-855-454-5678  
F 585-487-6150  
[www.keuka-studios.com](http://www.keuka-studios.com)

COPYRIGHT © 2014 BY KEUKA STUDIOS INC. ALL RIGHTS RESERVED THESE DOCUMENTS ARE THE PROPERTY OF KEUKA STUDIOS INC. NO DISTRIBUTION IS PERMITTED WITHOUT WRITTEN APPROVAL FROM KEUKA STUDIOS INC.