

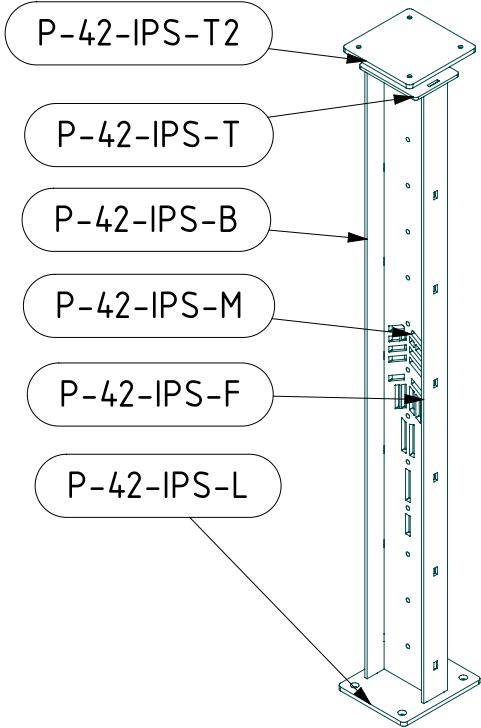
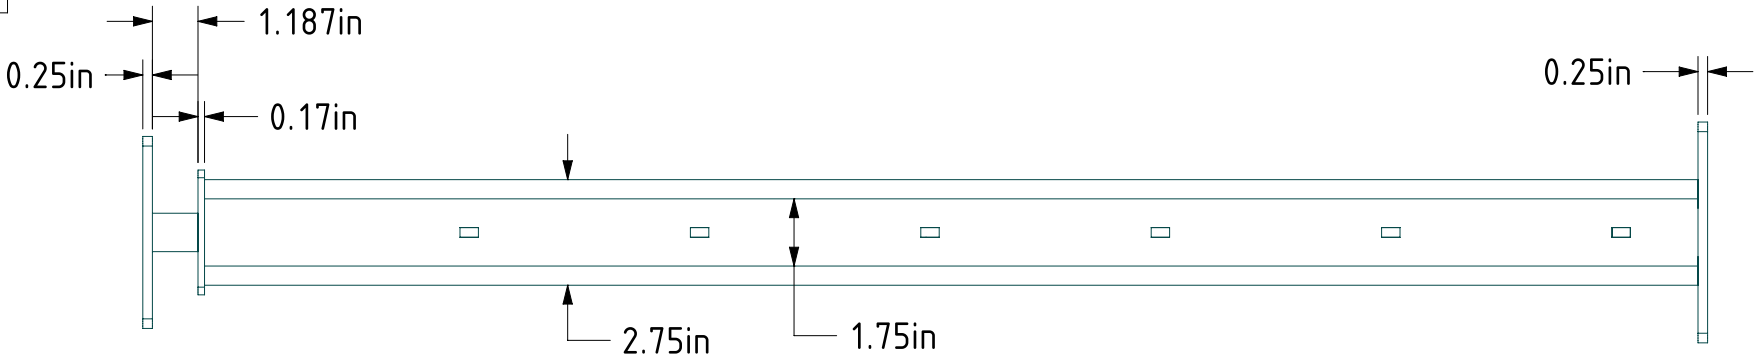
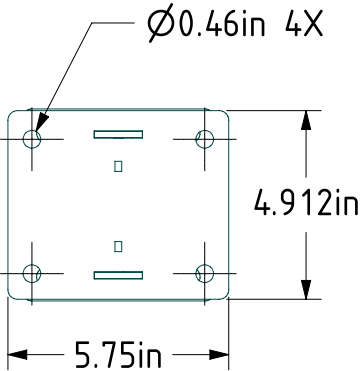


ITEM NO.	PART NUMBER	QTY
1	P-42-IPS-B	1
2	P-42-IPS-F	1
3	P-42-IPS-L	1
4	P-42-IPS-M	1
5	P-42-IPS-T	1
6	P-42-IPS-T2	1
7	Standoff	1

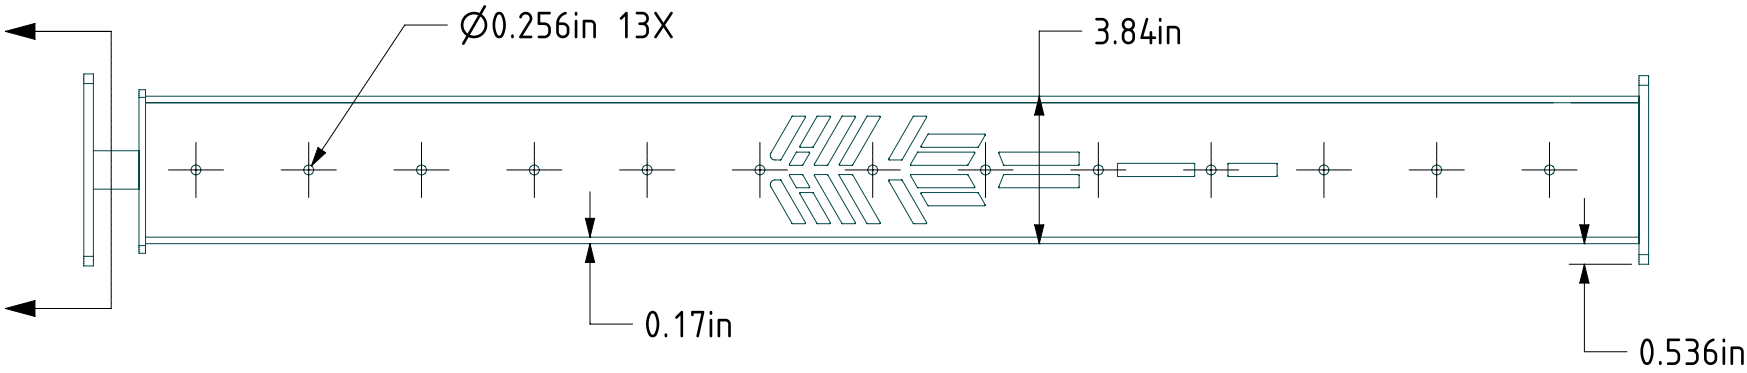

SCALE 1:10

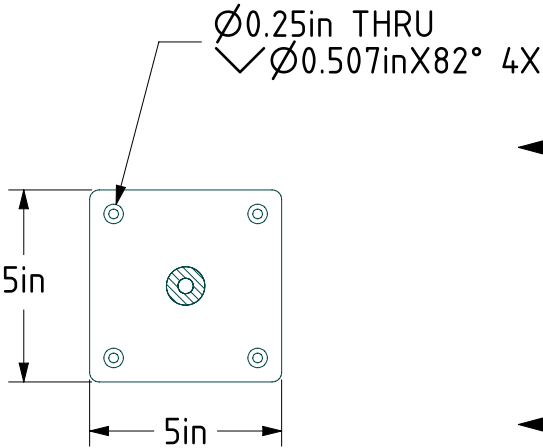

NOTES:
STANDARD MATERIAL & FINISH:
- A-36 STEEL POWDER COATED

ADDITIONAL MATERIAL OPTIONS:
- A-36 STEEL GALVINIZED
- TYPE 304 STAINLESS STEEL
- TYPE 316 STAINLESS STEEL

PROJECT: P-42-IPS		<div>1011 Rush Henrietta Towline Road RUSH, NY 14543 P 1-855-454-5678 F 585-487-6150 www.keuka-studios.com</div>	MATERIAL:	SEE NOTE
PART: P-42-IPS			FINISH:	SEE NOTE
DRAWN BY: JT			COLOR:	
DATE: 12/9/14	SCALE: 1:5		LOCATION:	
REVISION:	SIZE: B	QUANTITY:		
SHEET: 1	OF: 1			