

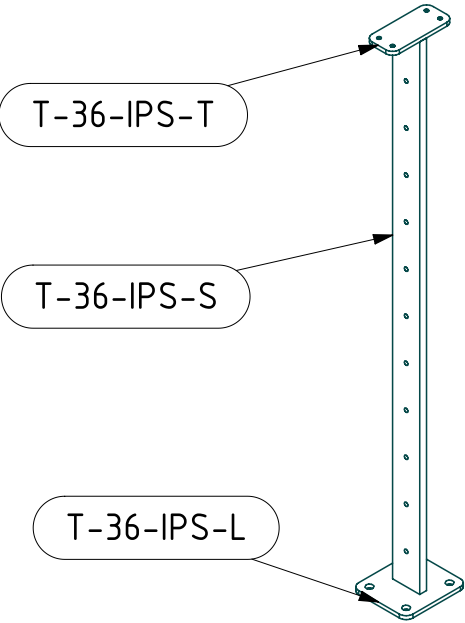
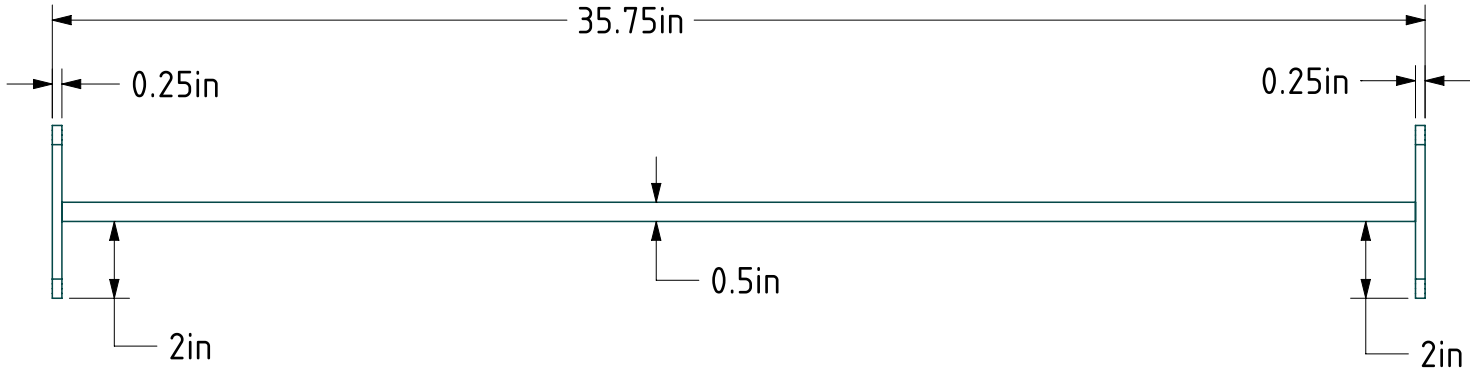
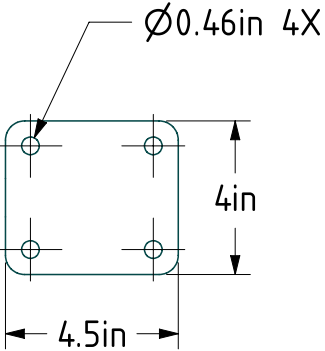


ITEM NO.	PART NUMBER	QTY
1	T-36-IPS-L	1
2	T-36-IPS-S	1
3	T-36-IPS-T	1

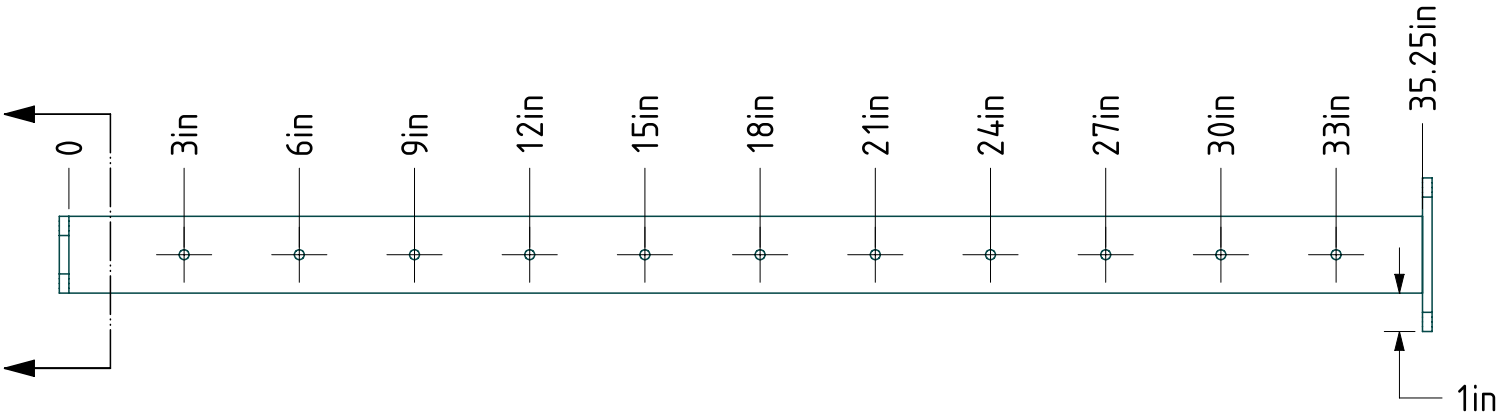

SCALE 1:10

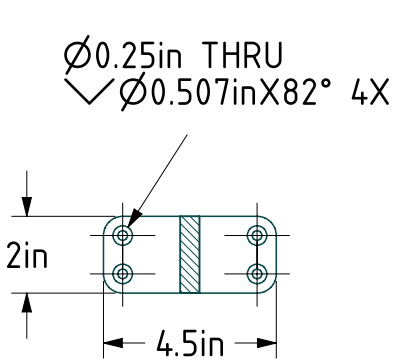

NOTES:
 STANDARD MATERIAL & FINISH:
 - A-36 STEEL POWDER COATED

ADDITIONAL MATERIAL OPTIONS:
 - A-36 STEEL GALVINIZED
 - TYPE 304 STAINLESS STEEL
 - TYPE 316 STAINLESS STEEL

PROJECT: T-36-IPS		MATERIAL: SEE NOTE	
PART: T-36-IPS		FINISH: SEE NOTE	
DRAWN BY: JT		COLOR:	
DATE: 12/9/14	SCALE: 1:5	LOCATION:	
REVISION:	SIZE: B	QUANTITY:	

KEUKA STUDIOS

FINE ARCHITECTURAL METAL WORK

1011 Rush Henrietta Townline Road

Rush, NY 14543

P 1-856-454-5678

F 585-487-6150

www.keuka-studios.com

COPYRIGHT © 2014 BY KEUKA STUDIOS INC. ALL RIGHTS RESERVED. THESE DOCUMENTS ARE THE PROPERTY OF KEUKA STUDIOS INC. NO DISTRIBUTION IS PERMITTED WITHOUT WRITTEN APPROVAL FROM KEUKA STUDIOS INC.