

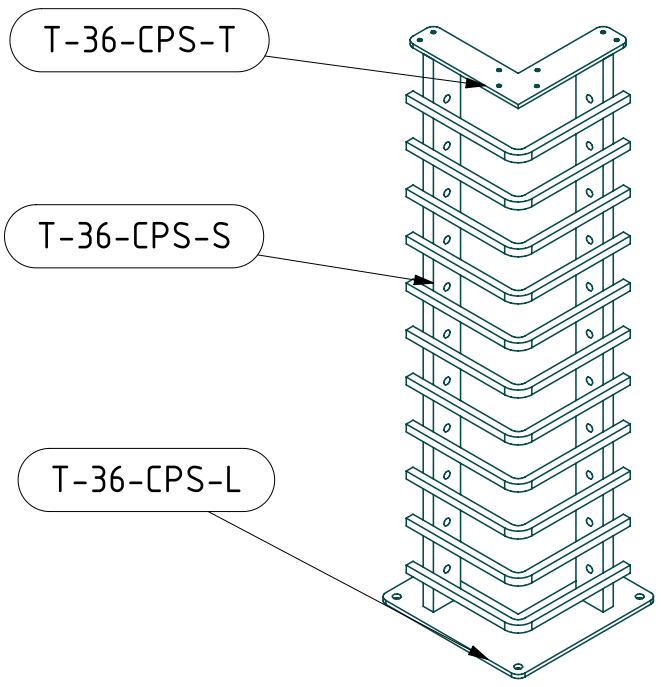
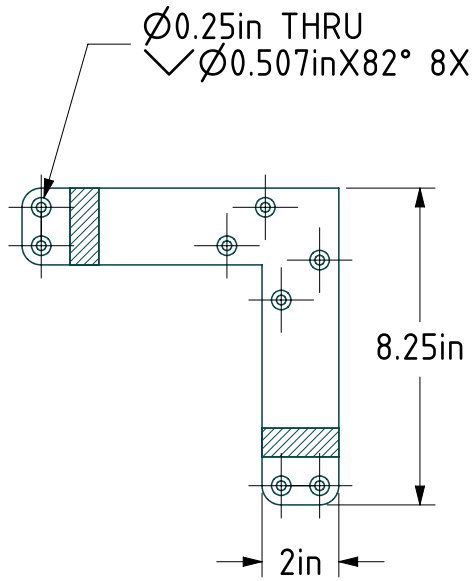
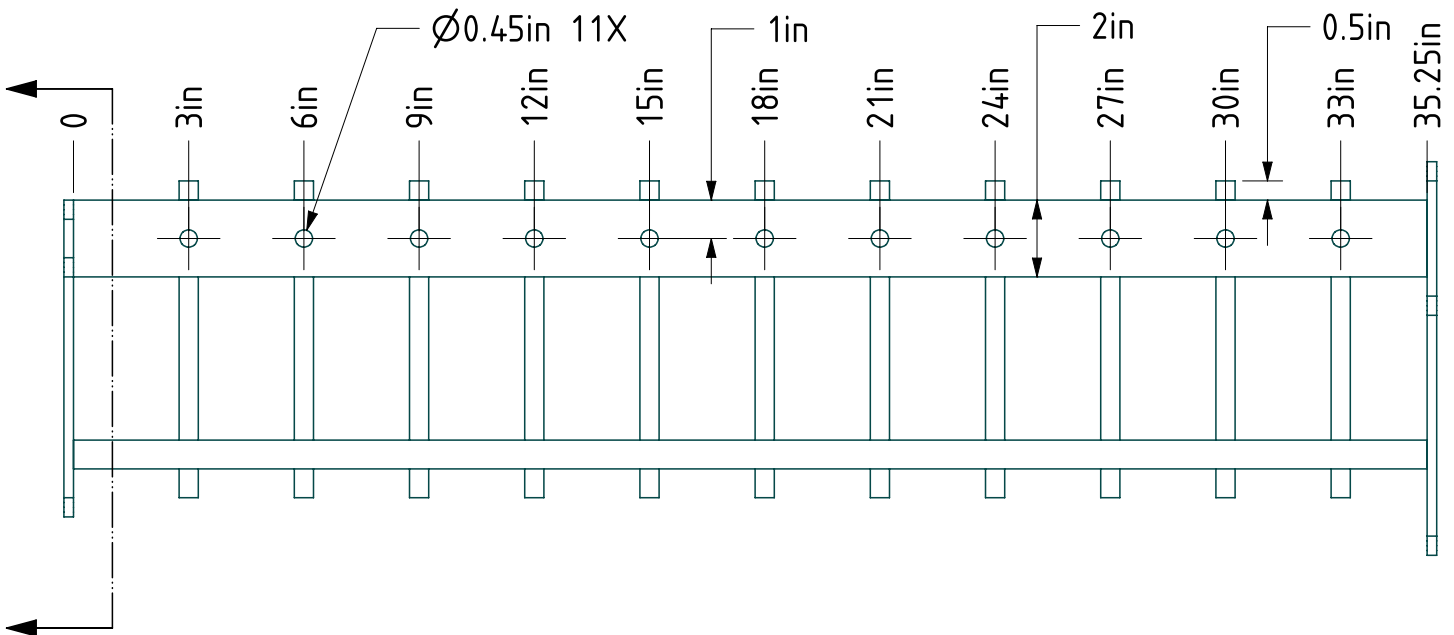


| ITEM NO. | PART NUMBER | QTY |
|----------|-------------|-----|
| 1 | Bars | 1 |
| 2 | T-36-CPS-L | 1 |
| 3 | T-36-CPS-S | 2 |
| 4 | T-36-CPS-T | 1 |

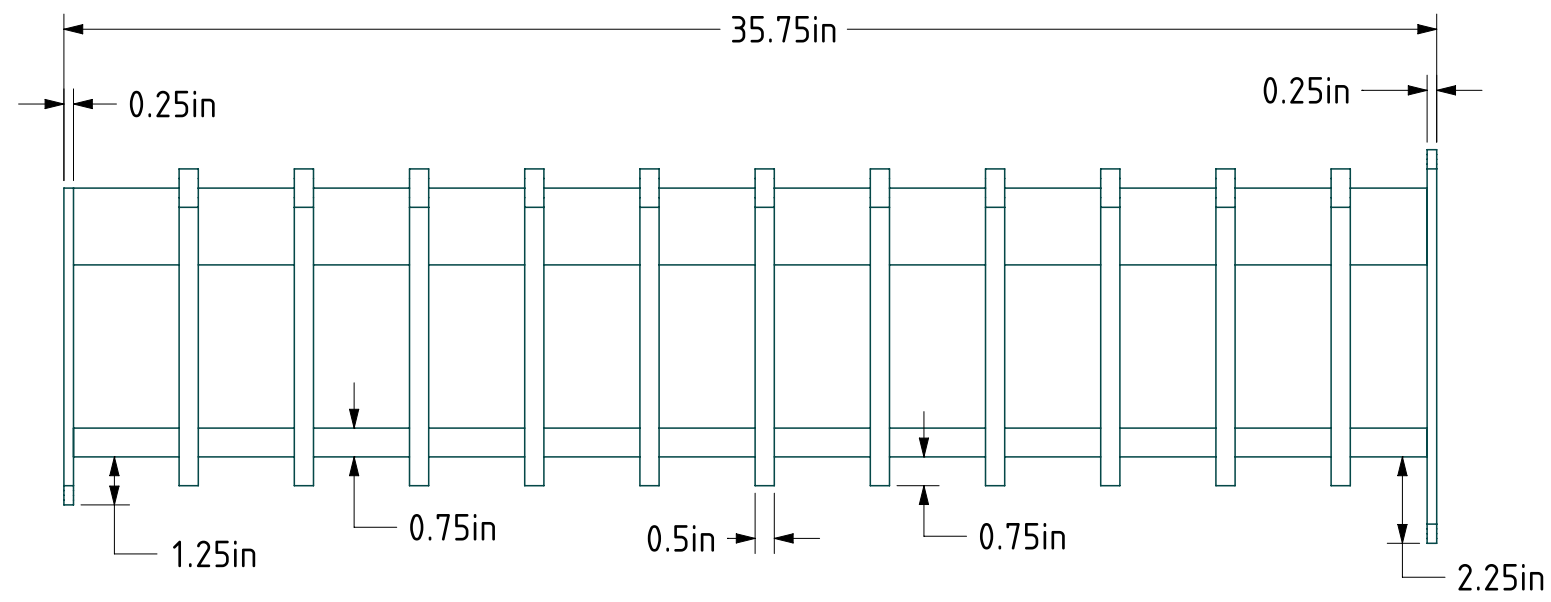

SCALE 1:10

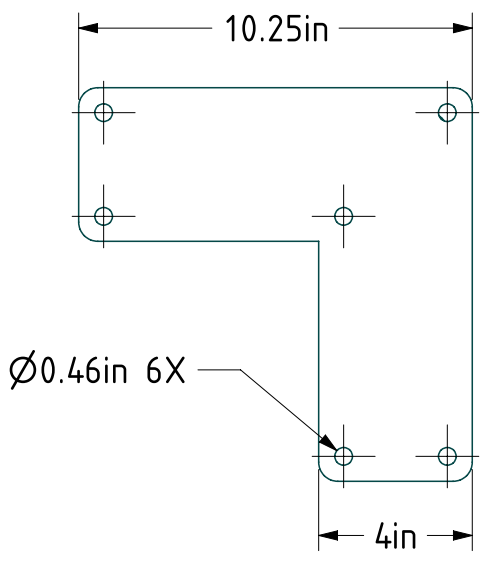

NOTES:
STANDARD MATERIAL & FINISH:
- A-36 STEEL POWDER COATED

ADDITIONAL MATERIAL OPTIONS:
- A-36 STEEL GALVINIZED
- TYPE 304 STAINLESS STEEL
- TYPE 316 STAINLESS STEEL

| | | | |
|--|------------|----------|--|
| PROJECT: T-36-CPS | | SHEET: 1 | |
| PART: T-36-CPS | | OF: 1 | |
| DRAWN BY: JT | | | |
| DATE: 12/9/14 | SCALE: 1:5 | | |
| REVISION: | SIZE: B | | |
| MATERIAL: SEE NOTE | | | |
| FINISH: SEE NOTE | | | |
| COLOR: | | | |
| LOCATION: | | | |
| QUANTITY: | | | |
| KEUKA STUDIOS FINE ARCHITECTURAL METAL WORK 1011 Rush Henrietta Townline Road Rush, NY 14543 P 1-856-454-5678 F 585-487-6150 www.keuka-studios.com | | | |
| COPYRIGHT © 2014 BY KEUKA STUDIOS INC. ALL RIGHTS RESERVED. THESE DOCUMENTS ARE THE PROPERTY OF KEUKA STUDIOS INC. NO DISTRIBUTION IS PERMITTED WITHOUT WRITTEN APPROVAL FROM KEUKA STUDIOS INC. | | | |