
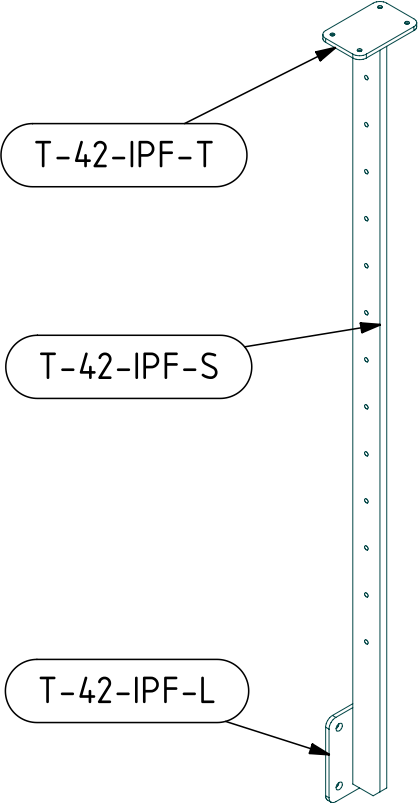


ITEM NO.	PART NUMBER	QTY
1	T-42-IPF-L	1
2	T-42-IPF-S	1
3	T-42-IPF-T	1

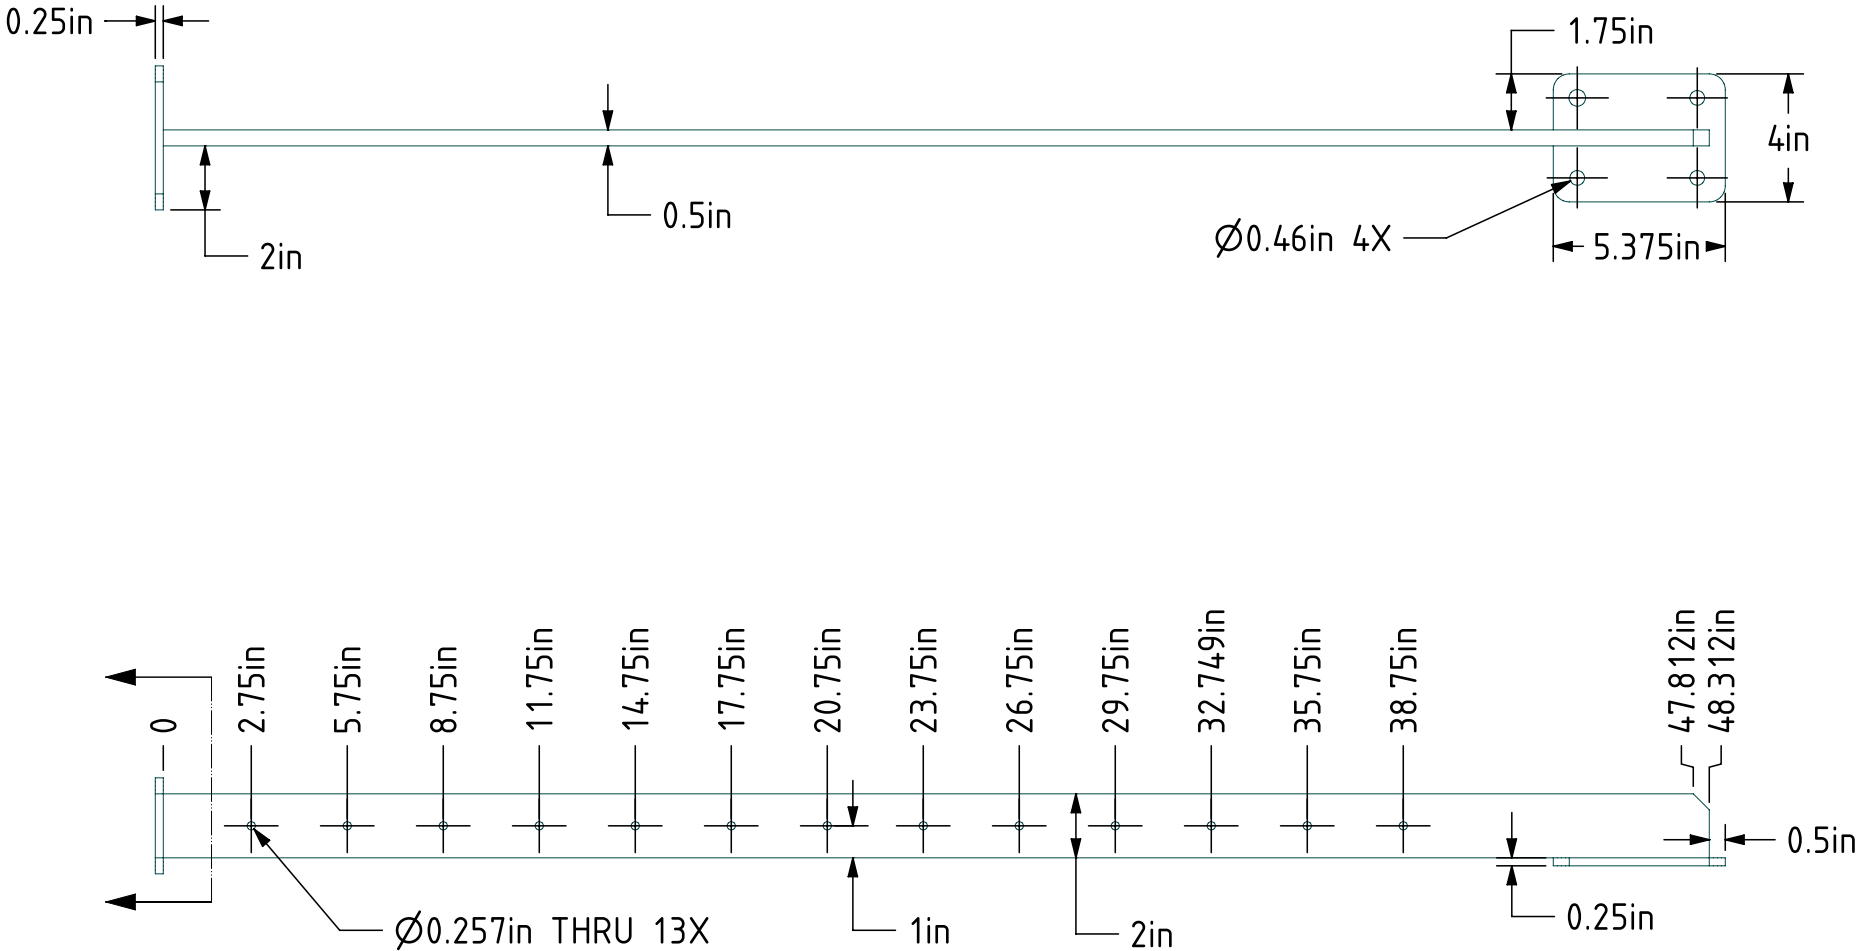

SCALE 1:10

NOTES:
STANDARD MATERIAL & FINISH:
- A-36 STEEL POWDER COATED

ADDITIONAL MATERIAL OPTIONS:
- A-36 STEEL GALVINIZED
- TYPE 304 STAINLESS STEEL
- TYPE 316 STAINLESS STEEL

PROJECT: T-42-IPF		MATERIAL: SEE NOTE	
PART: T-42-IPF		FINISH: SEE NOTE	
DRAWN BY: JT		COLOR:	
DATE: 12/9/14	SCALE: 1:6	LOCATION:	
REVISION:	SIZE: B	QUANTITY:	

KEUKA STUDIOS

FINE ARCHITECTURAL METAL WORK

1011 Rush Henrietta Townline Road
Rush, NY 14543
P 1-855-454-5678
F 585-487-6150
www.keuka-studios.com

COPYRIGHT © 2014 BY KEUKA STUDIOS INC. ALL RIGHTS RESERVED. THESE DOCUMENTS ARE THE PROPERTY OF KEUKA STUDIOS INC. NO DISTRIBUTION IS PERMITTED WITHOUT WRITTEN APPROVAL FROM KEUKA STUDIOS INC.