



PART NUMBER	QTY
T-42-Spacer-T	1
T-42-Spacer-S	1

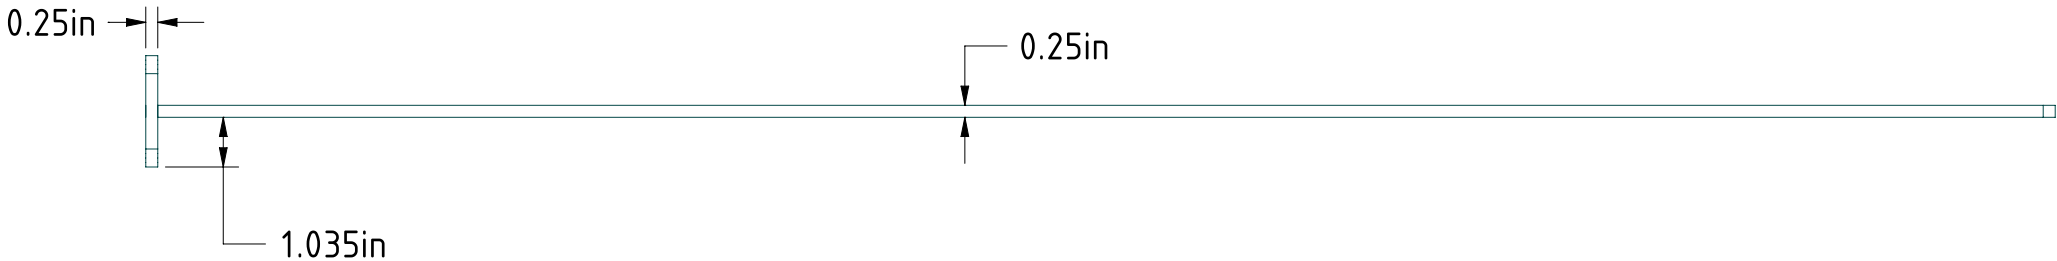

T-42-Spacer-T

T-42-Spacer-S

SCALE 1:10

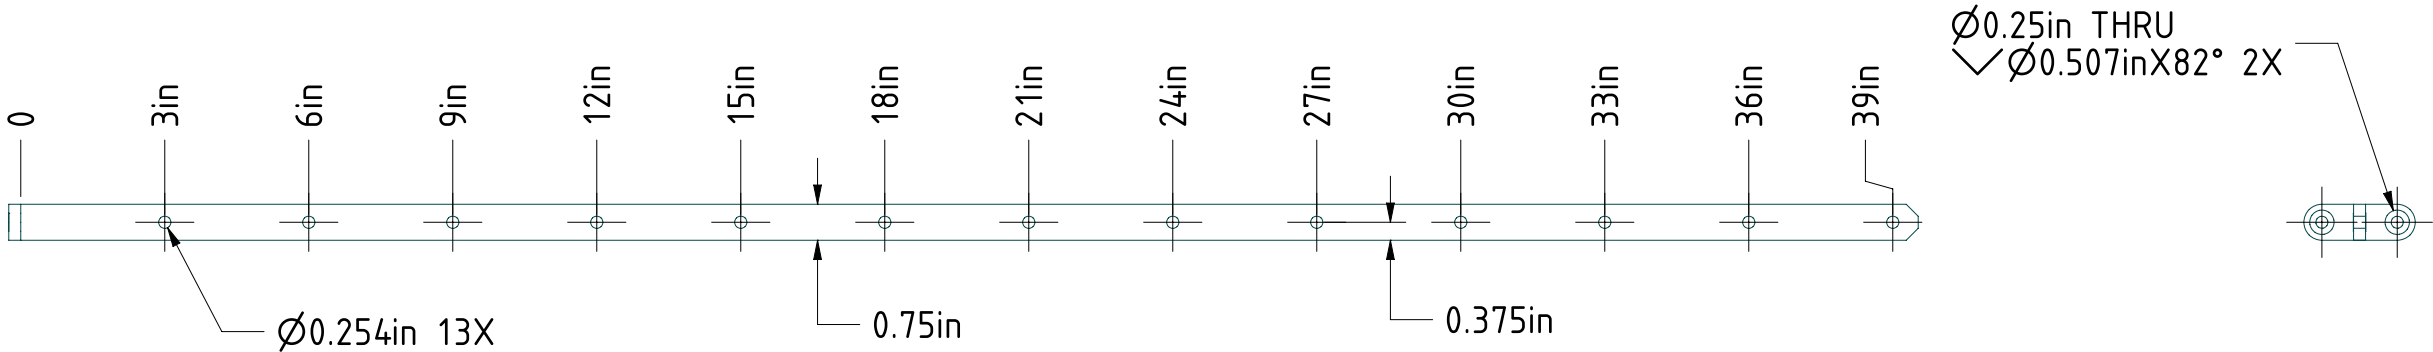

NOTES:
STANDARD MATERIAL & FINISH:
- A-36 STEEL POWDER COATED

ADDITIONAL MATERIAL OPTIONS:
- A-36 STEEL GALVINIZED
- TYPE 304 STAINLESS STEEL
- TYPE 316 STAINLESS STEEL

PROJECT:	T-42-SPACER	MATERIAL:	SEE NOTE
PART:	T-42-Spacer	FINISH:	SEE NOTE
DRAWN BY:	JT	COLOR:	
DATE:	12/9/14	LOCATION:	
REVISION:	B	QUANTITY:	
SHEET:	1	OF:	1

KEUKA

STUDIOS

FINE ARCHITECTURAL METAL WORK

1011 Rush Henrietta Townline Road
Rush, NY 14543
P 1-855-454-5678
F 585-487-6150

www.keuka-studios.com

COPYRIGHT © 2014 BY KEUKA STUDIOS INC. ALL RIGHTS RESERVED. THESE DOCUMENTS ARE THE PROPERTY OF KEUKA STUDIOS INC. NO DISTRIBUTION IS PERMITTED WITHOUT WRITTEN APPROVAL FROM KEUKA STUDIOS INC.